
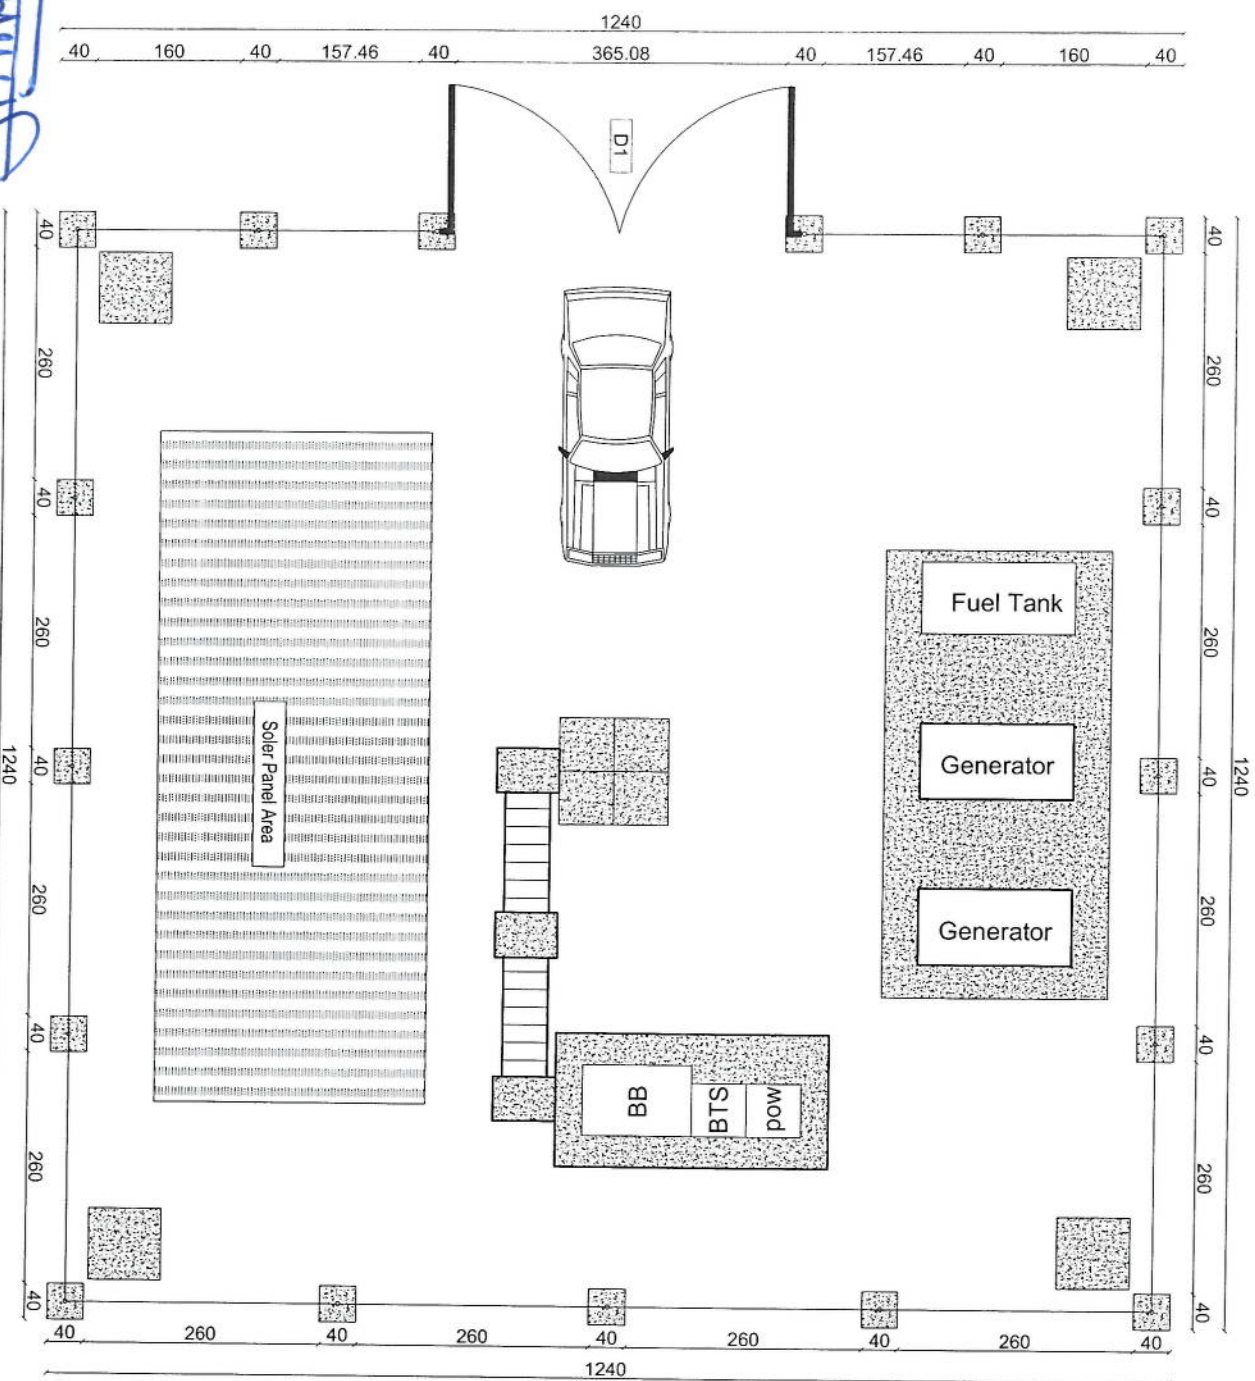


Site ID	KND070		سروی تاریخ	12/12/2024
New Lat	31.68818		New long	65.12199
site Location Name	عزیز کی		District	میوند
TX connectivity data	Front site ID	KND158	New Repeater needed?	
Type of Property	Private?	OK	Gov?	NA?
Primary agreement with owner done:				
Property owner contact	Mowla Dad Sahib 0706844696//0701387531			
Contract Agreement Negotiated?	Yes:	No:	Ongoing:	OK
Site type	RT:	GF:	Yes	
Land type	Desert level	Hill	Mountainouse	City
			Rural	Rocky
Access Road available	Yes: No Need	No:		
Access road needed	Length "m":	Width "m":	معلومات در مورد نوعیت سڑک یا جاده یا جایی بودن آن را در قسمت نظرات درج کنید	
Needed tower type	GF	GM	OK	RT
Needed tower height			30m	
Boundary wall needed				
Boundary wall length				
Guardroom needed				
Toilet/Washroom				
Wall Fence needed				
Comments about access	road			
Location photo record	General view	Yes:	Panaromic (45°) 8 photos	Access road Direction
Surveyer details(name contact...etc	مهندس جاس			
General Comments:				

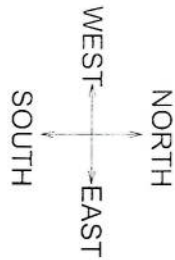

01 SITE PLAN
06 REF. A101

Scale: 1:75

REVISION RECORDS		
REVISION NO	DATE	DESCRIPTION

LEGEND:	
	Gravelled Road
	PCC
	Door Type 1

PROJECT TITLE / NO.:
GSM SITES
موقع های GSM

DRAWING TITLE:
SITE PLAN WITH FENCE WALL
پلان موقع با دیوار محوطه

DRAWN BY:
CIVIL TEAM
کشی شده توسط: تیم عمران

CHECKED BY:
کشیده شده توسط:



APPROVED BY:
تایید شده توسط:

SCALE: 1/75
ACTUAL DATE: 24.03/2025
ISSUE DATE: DRG NO: 01

OWNER: AFGHAN TELECOM
مالك: افغان تيليكوم

Salam Telecommunication Company
KABUL
AFGHANISTAN

USE 6mm Fence

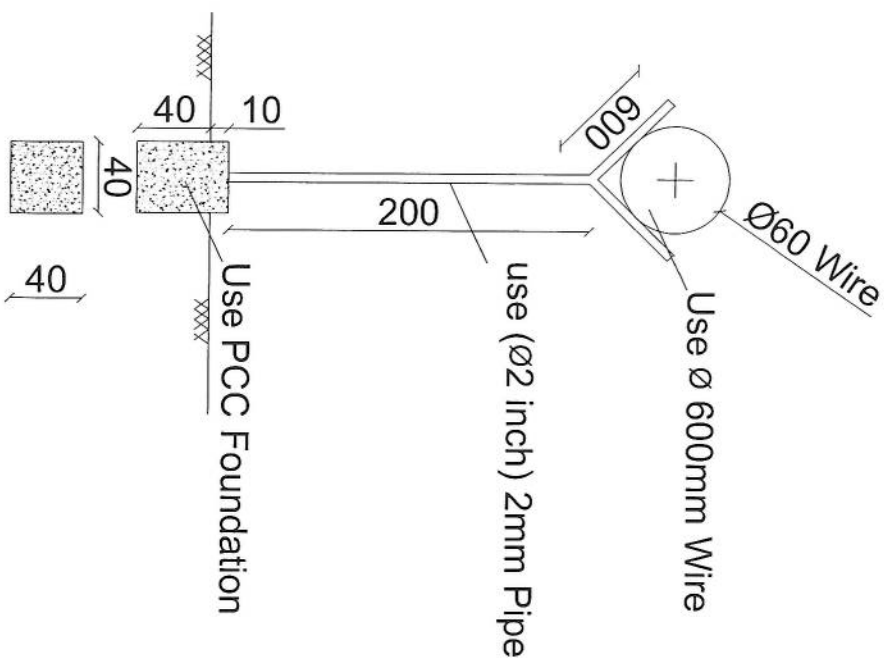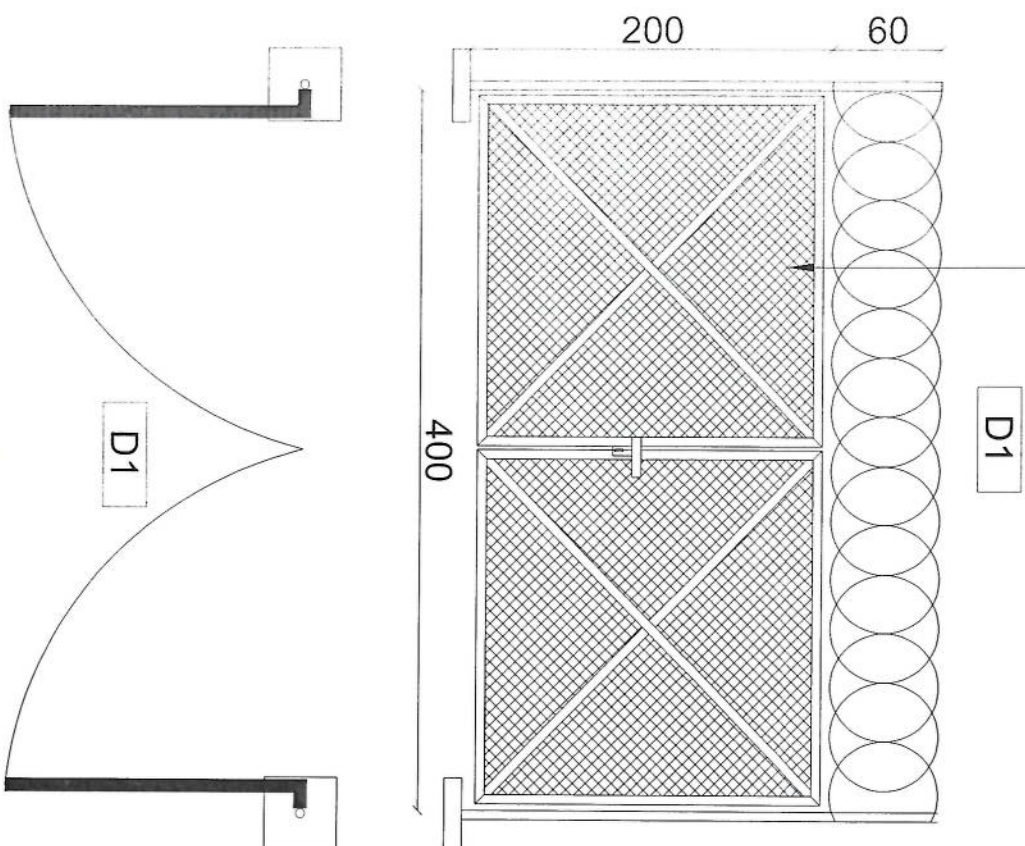

REVISION RECORDS		
REVISION NO تغيير رقم	DATE تاريخ	DESCRIPTION الوصف

LEGEND:

	BRICK FIED	حجر
	DOOR TYPE 1	باب

PROJECT TITLE / NO:
GSM SITES
خوان برونز
سایت های GSM

DRAWING TITLE:
DOOR & COLUMN DETAILS
مفصلات درواز و ستون

DRAWN BY:
CIVIL TEAM
CHECKED BY:
DATE:




APPROVED BY: : ج. ج. ج.

SCALE:	1:25	مقياس:
ACTUAL DATE:	24/03/2025	
ISSUE DATE:		DRG.NO: 02

OWNER: **AFGHAN TELECOM**

سلام
Salam Telecommunication Company
AFGHANISTAN

- Notes:
1. The foundation is adopts reinforced concrete, the concrete is C20; (C20:compressive strength is 20N/mm2); the foundation lays on a 10cm thick crush stone pad;
 2. Ø12: mild steel, rebars strength 210N/mm2
 3. minimum concrete cover for rebar is 3.5cm,
 4. All units are in cm
 5. All edges of the Slab should be curve

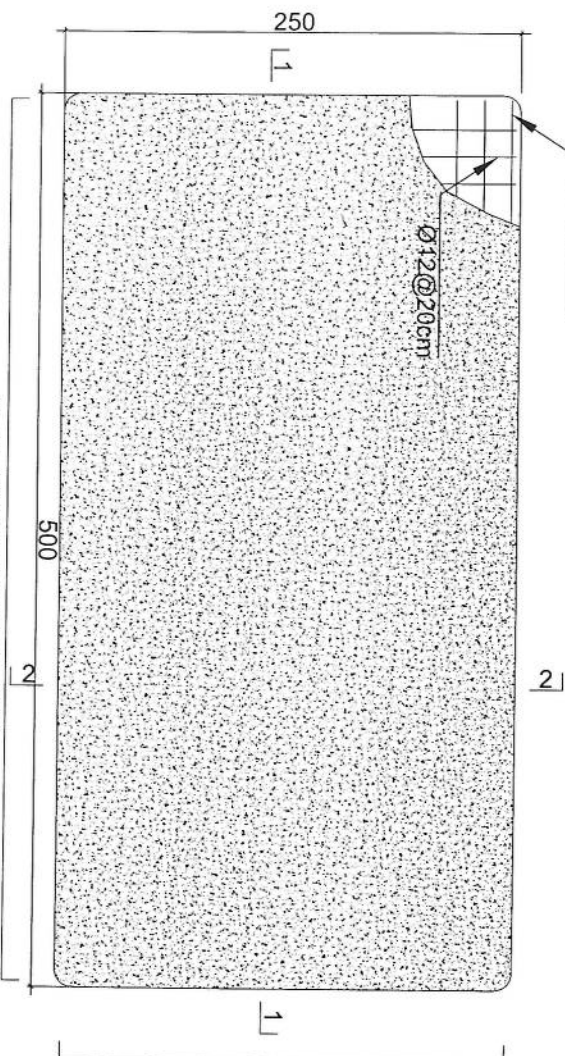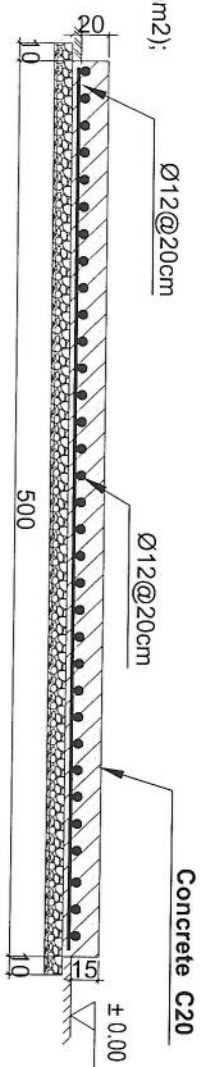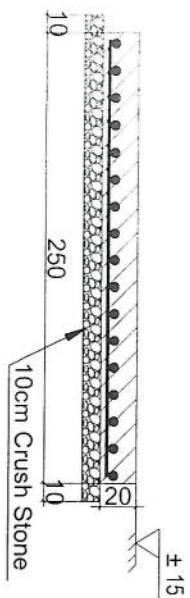

N=14 Ø12mm@20cm L=5.13

N=26 Ø12mm@20cm L=2.63

Generator Foundation

3 GENERATOR FOUNDATION

06 REF. A103

SCALE: 1:25

REVISION RECORDS			
REVISION NO	DATE	DESCRIPTION	
1	24/03/2025	ISSUE	

LEGEND:	
CRACKED ROCK	
ROCK (PLASTER)	
ROCK	
GRAVEL/CLAY	

PROJECT TITLE / NO:

GSM SITES

طرح سایت GSM

DRAWING TITLE:

GENERATOR FOUNDATION

ساخته فونداسیون

DRAWN BY:

CIVIL TEAM

CHECKED BY:

APPROVED BY:

SCALE:

1:25

ACTUAL DATE:

24/03/2025

ISSUE DATE:

DRG NO: 03

OWNER:

AFGHAN TELECOM

طراح و سازنده:

Salam Telecommunication Company

KABUL

AFGHANISTAN

REVISION RECORDS			
REVISION NO	DATE	DESCRIPTION	
1	24/02/2025	Issued for construction	

LEGEND:

 CRASHED ROCK

 FRC

PROJECT TITLE / NO:

GSM SITES

مکان های ایستگاه های مخابراتی

DRAWING TITLE:

SUN SHELTER FOR GENERATOR

سایه خانه برای موتور

DRAWN BY:

CIVIL TEAM

تیم عمران

CHECKED BY:

مهندس

APPROVED BY:

مهندس

SCALE: 1/75

ACTUAL DATE: 24/02/2025

ISSUE DATE: 24/02/2025

DRG NO: 04





OWNER: AFGHAN TELECOM

مالك خزانة: افغان تيليكوم


Salam Telecommunication Company

KABUL



AFGHANISTAN

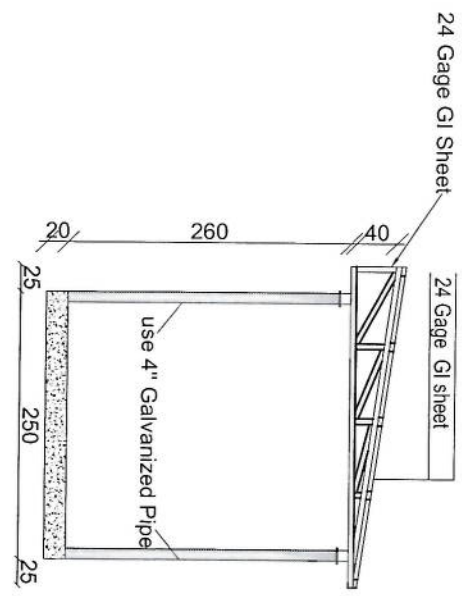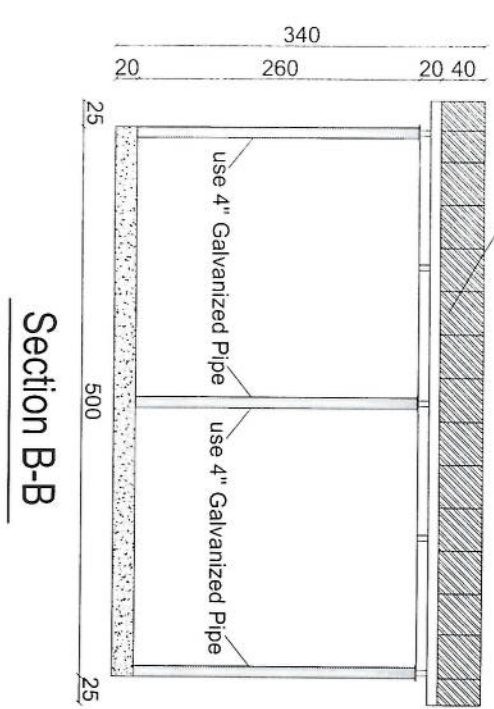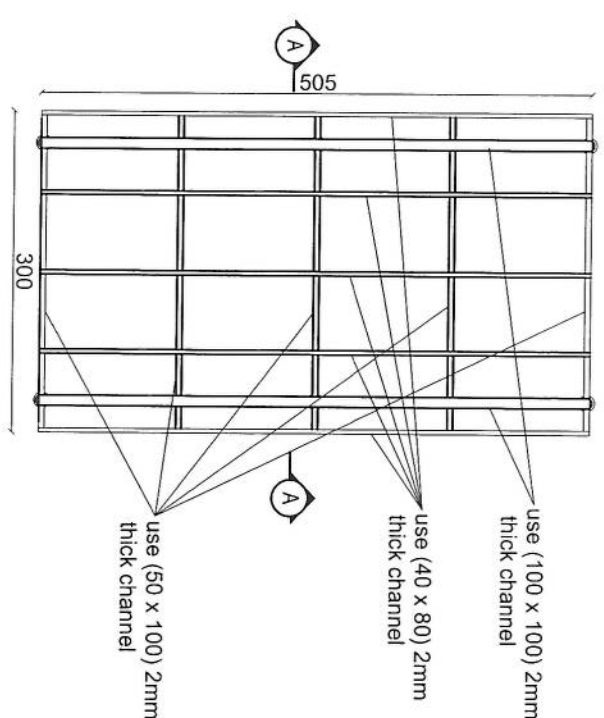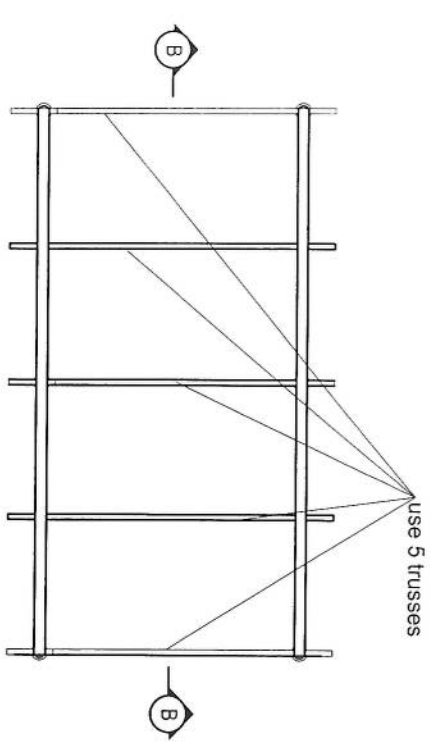

- Notes:
1. The foundation is adopts reinforced concrete, the concrete is M20; (M20:compressive strength is 20N/mm2); the foundation lays on a 10cm thick crush stone pad;
 2. Ø12: mild steel, rebars strength 210N/mm2
 3. minimum concrete cover for rebar is 3.5cm,
 4. All units are in cm
 5. All edges of the Slab should be curve

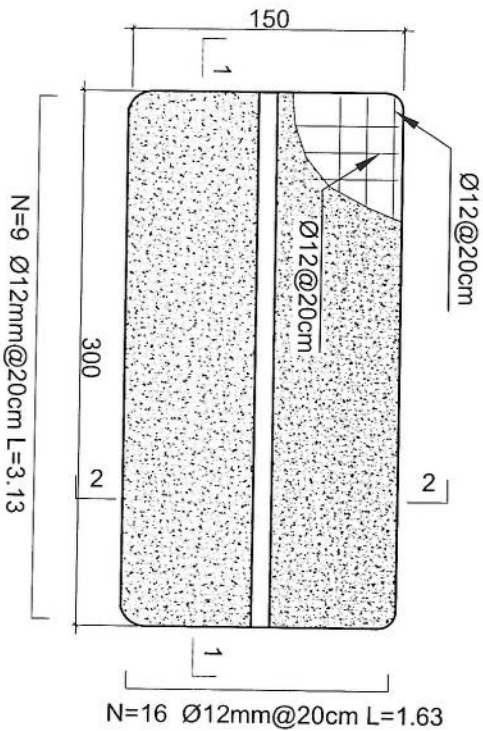

Outdoor BTS Foundation

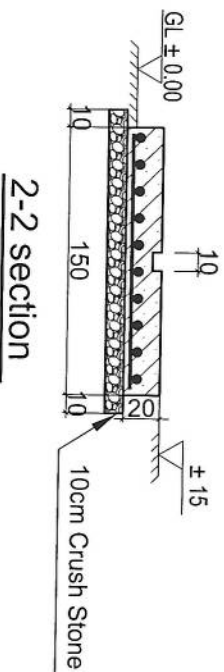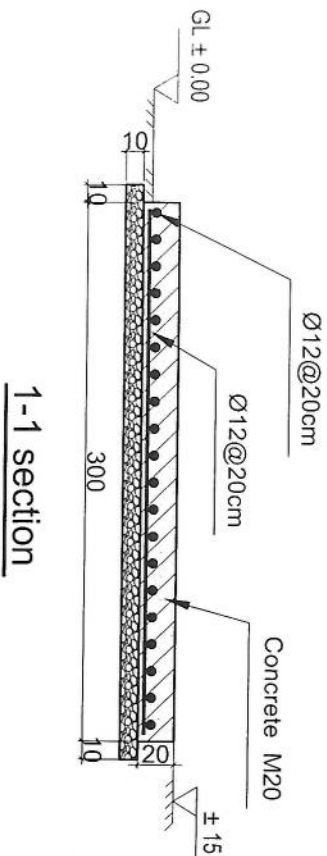

REVISION RECORDS	
NO	DATE
تغییرات	تاریخ
DESCRIPTION	توضیحات

LEGEND:	
محل	توضیحات
CRUSHED ROCK	سنگ شکن
RCC PLASTER	سنگ شکن
RCC	سنگ شکن
GROUND LEVEL	سطح زمین

PROJECT TITLE / NO:

GSM SITES
محل های GSM

DRAWING TITLE:

ZTE OUTDOOR BTS FOUNDATION
فونداسیون BTS بیرون

DRAWN BY:
توسط

CIVIL TEAM

CHECKED BY:
بررسی شده توسط

APPROVED BY:
تایید شده توسط

SCALE: 1:25

ACTUAL DATE: 24/03/2025
تاریخ واقعی: 24/03/2025
DRG NO: 05
شماره نقشه: 05



OWNER: AFGHAN TELECOM
صاحب کار: افغان تله کام

Salam Afghanistan Company
شرکت سلام افغانستان

Use 24 Gage GI Sheet



24 Gage GI Sheet

24 Gage GI sheet

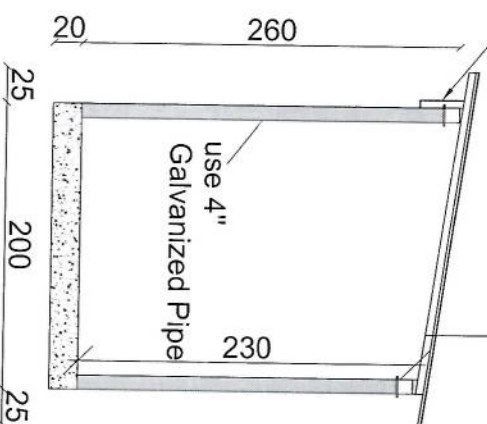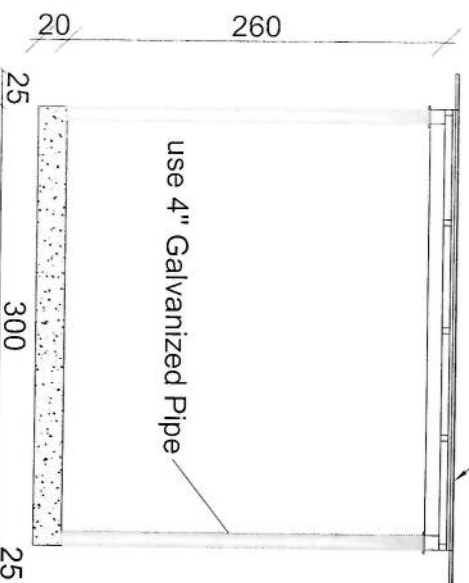

Section BB

Section AA

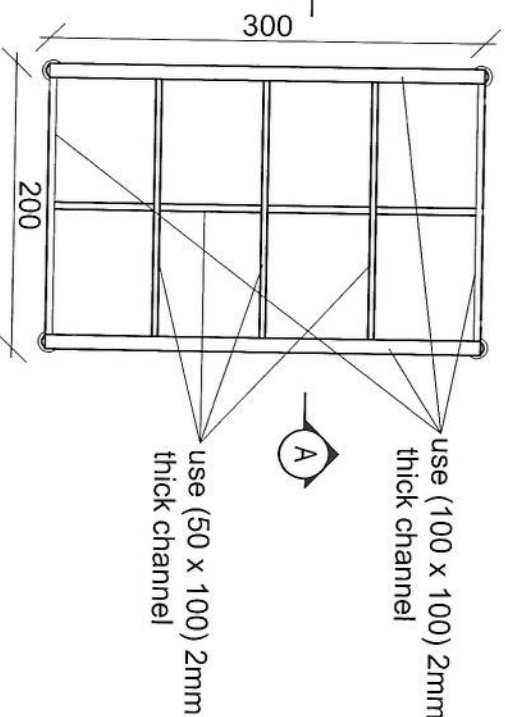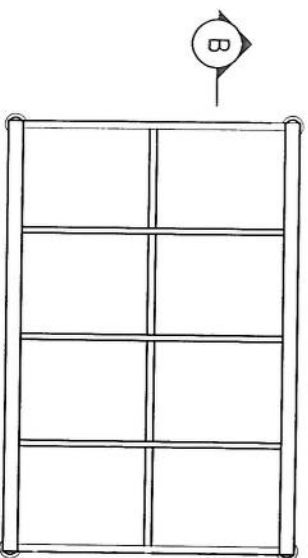

REVISION RECORDS			
REVISION NO	DATE	DESCRIPTION	BY
1	24.03.2023	ISSUE	06

LEGEND:

CRASHED ROCK

ROCK

ROCK

PROJECT TITLE / NO:

GSM SITES

محل پروژه

محل پروژه

DRAWING TITLE:

SUN SHELTER FOR ZTE BTS

سایه بان برای BTS

DRAWN BY:

CIVIL TEAM

CHECKED BY:

APPROVED BY:

SCALE:

1:50

ACTUAL DATE:

24.03.2023

ISSUE DATE:

DRG NO: 06

OWNER:


AFGHAN TELECOM

System Telecommunication Company

KABUL

AFGHANISTAN


Section (1)

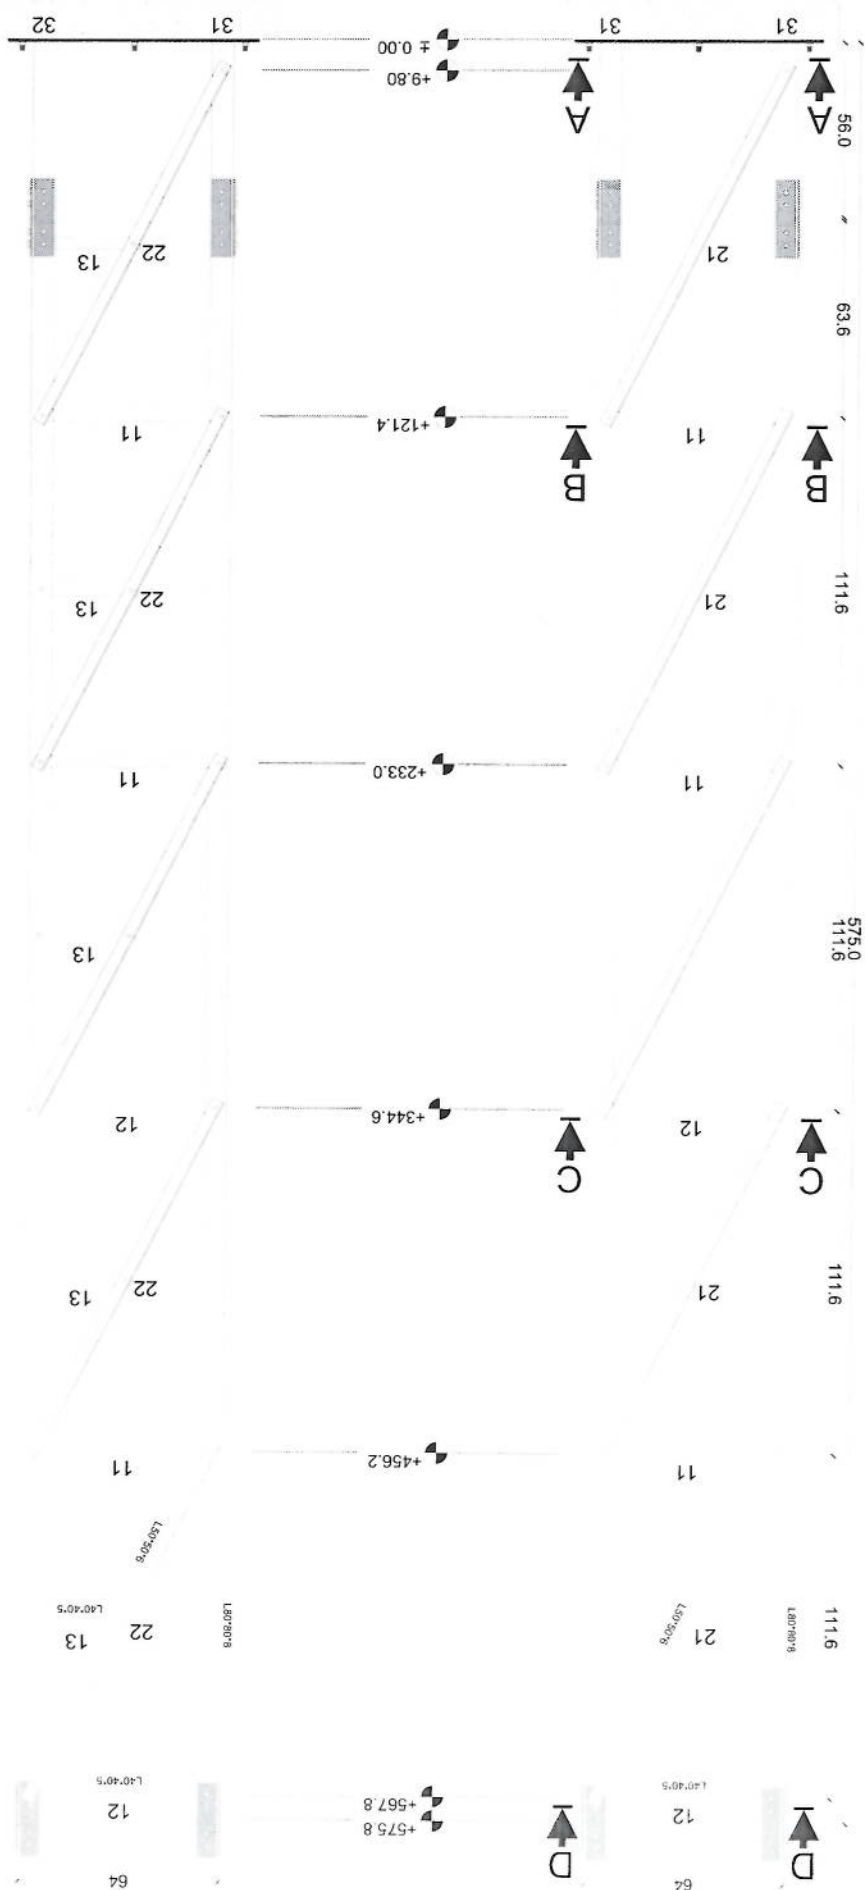

TITLE 30M GUYED MAST TOWER

Handwritten signature in blue ink.

Section (5)

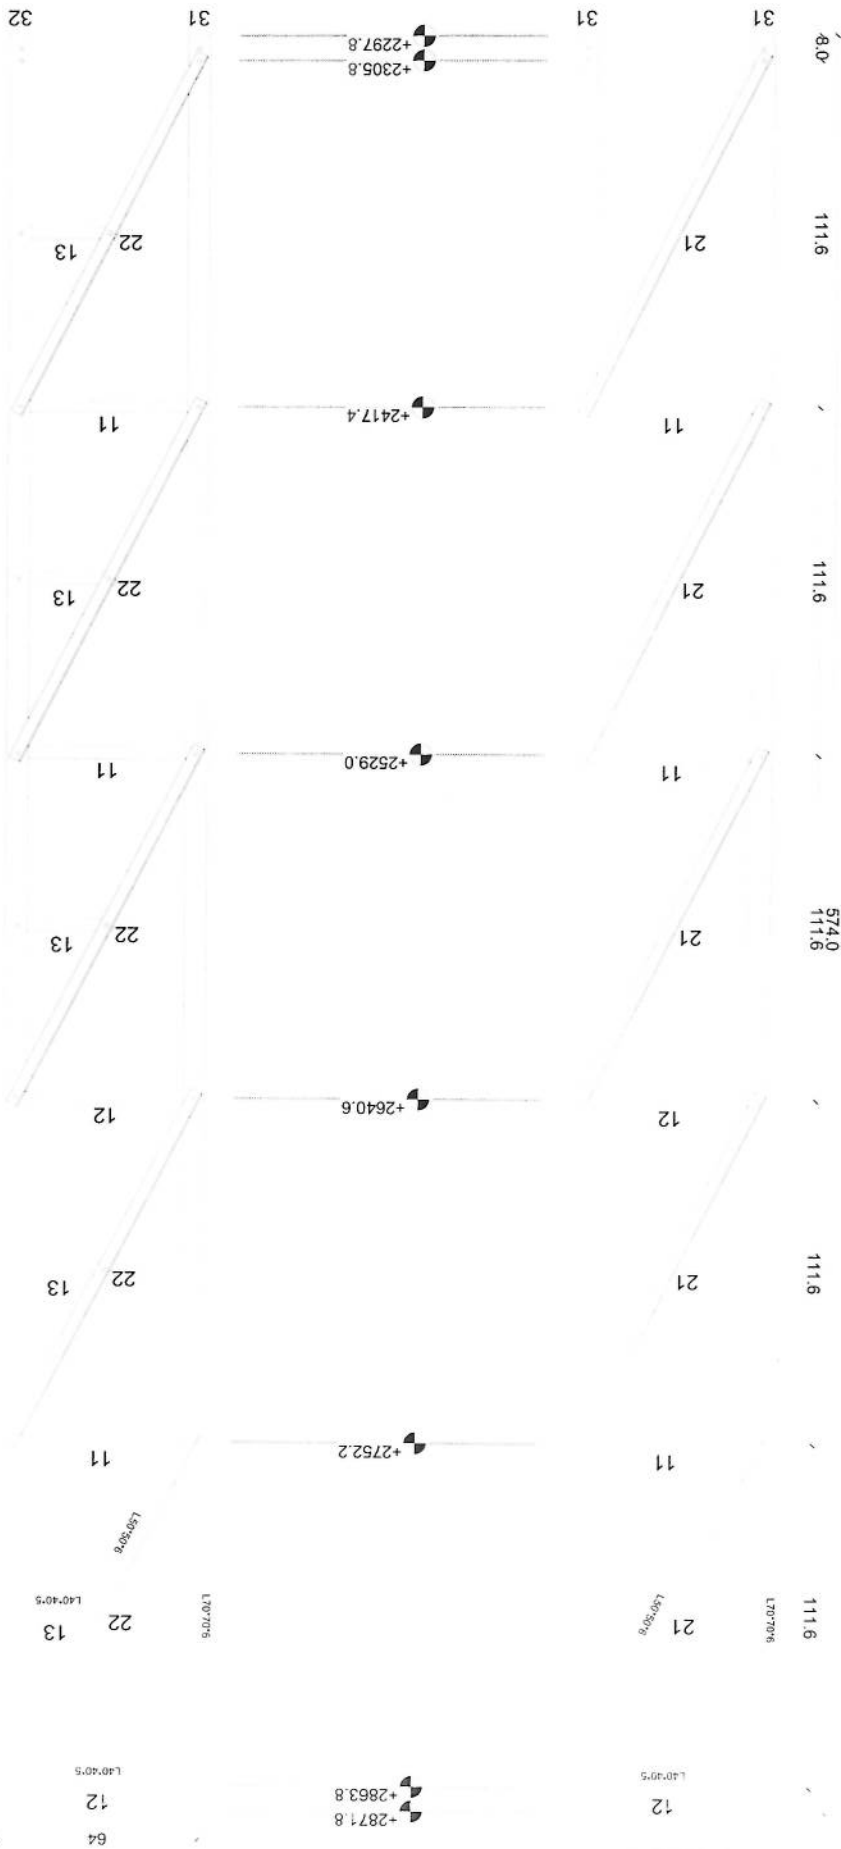


MANUFACTURED

CLIENT AFGHAN TELECOM

TITLE 30M GUYED MAST TOWER

[Handwritten signature]

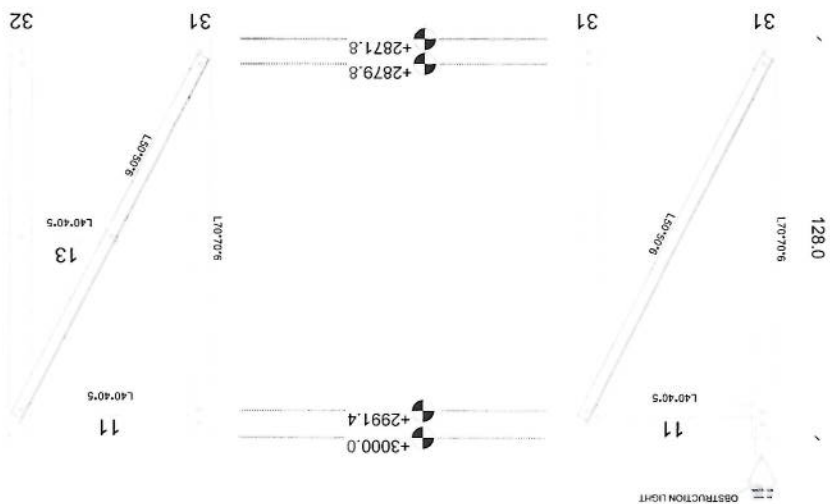

Section (6)






MANUFACTURED

CLIENT AFGHAN TELECOM

TITLE 30M GUYED MAST TOWER


[Handwritten signature]

Section Detail

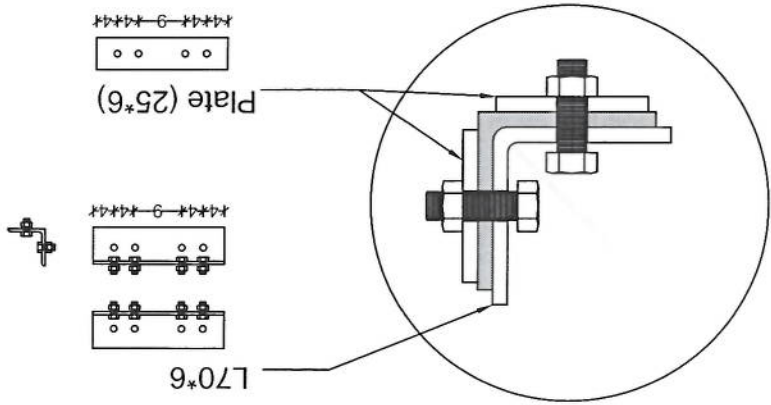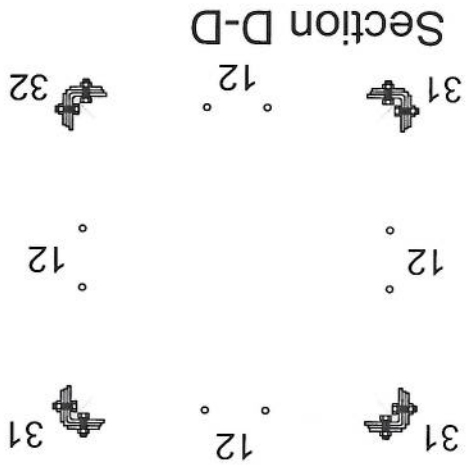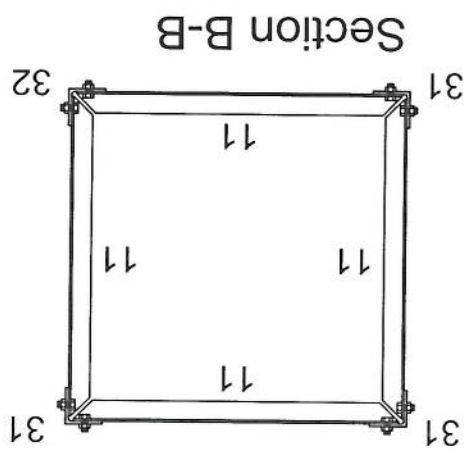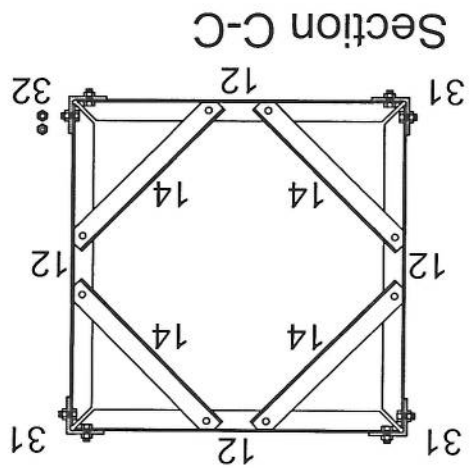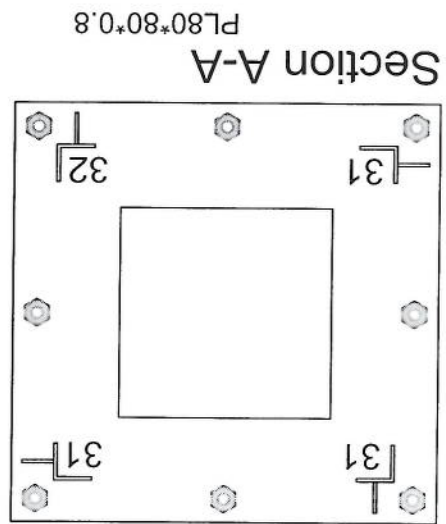


Handwritten signature

TYP 1M ANTENNA SUPPORT

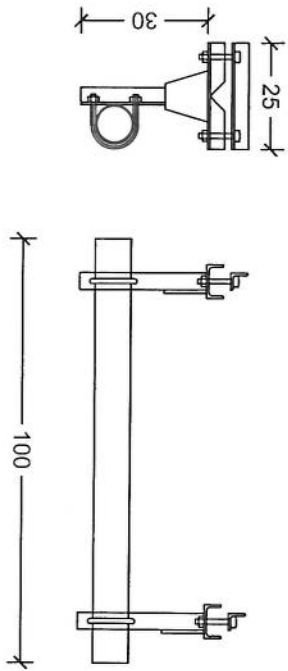

TYP 3M ANTENNA SUPPORT

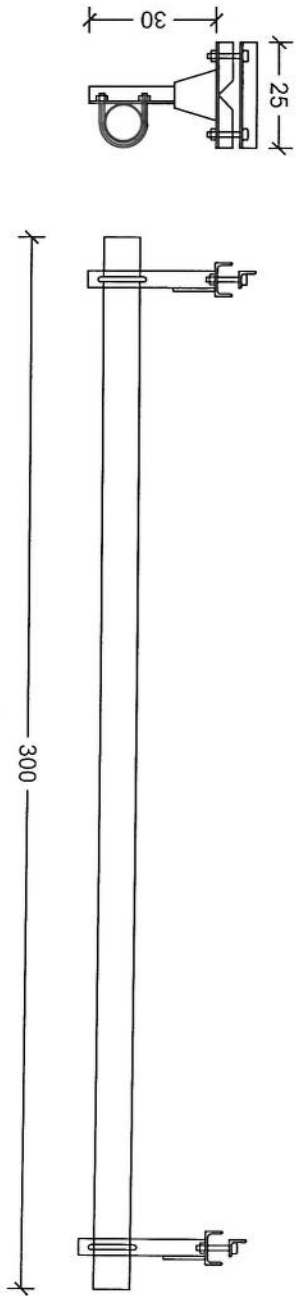







MANUFACTURED

CLIENT AFGHAN TELECOM


TITLE 30M GUYED MAST TOWER

[Handwritten signature]




Guyed Tower Foundation - 1

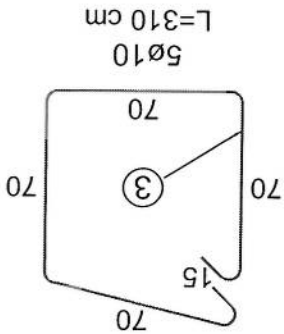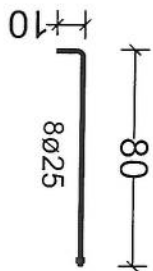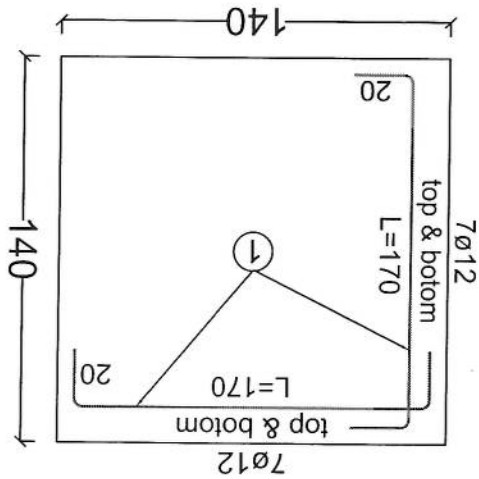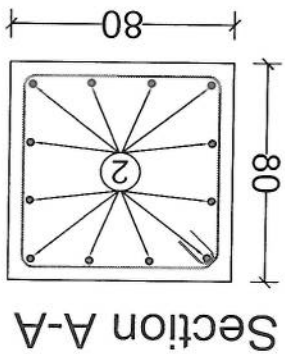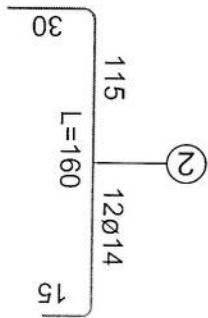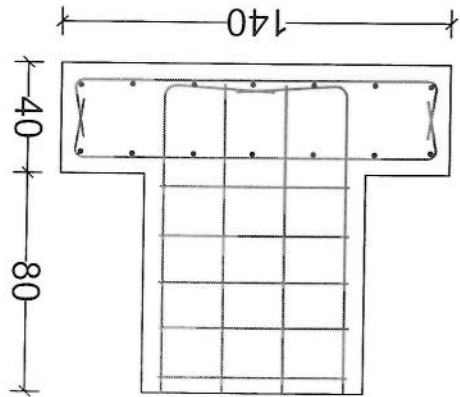

30m - Guyed Tower Foundation - 1 (For One Foundation)					
BAR TYPE	DIA (mm)	LENGHT (cm)	NO OF BARS	UNIT WT (kg/m)	TOTAL WT (kg)
1	Ø12	170	28	0.89	34.18
2	Ø14	160	12	0.89	20.83
3	Ø10	310	5	0.62	13.45
TOTAL WEIGHT OF STEEL. (kg)					69
LEAN CONCRETE VOLUME. (Cu.m)					0.12
REINFORCED CONCRETE VOLUME. (Cu.m)					0.91
EXCAVATION. (Cu.m)					2.55
REINFORCEMENT STEEL.					S420
CONCRETE.					C20

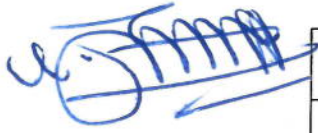

Foundation For Cable - 2

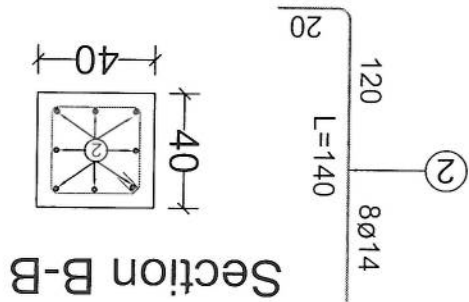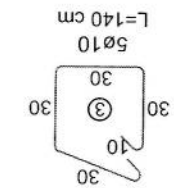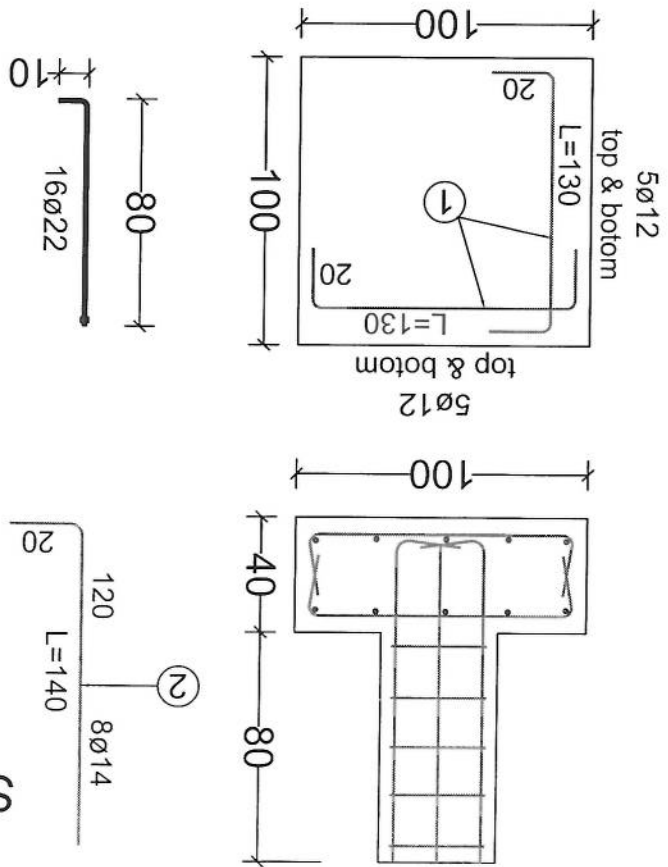

30m - Guyed Tower Foundation - 1 (For One Foundation)					
BAR TYPE	DIA (mm)	LENGHT (cm)	NO OF BARS	UNIT WT (kg/m)	TOTAL WT (kg)
1	ø12	130	20	0.89	19.94
2	ø14	140	8	0.89	10.32
3	ø10	140	5	0.62	6.08
TOTAL WEIGHT OF STEEL. (kg)				36	
LEAN CONCRETE VOLUME. (Cu.m)				0.12	
REINFORCED CONCRETE VOLUME. (Cu.m)				0.4	
EXCAVATION. (Cu.m)				1.87	
REINFORCEMENT STEEL.				S420	
CONCRETE.				C20	