


1	Site ID (سایت)	KND445	ای دی
2	دندید شماره		
3	GPS coordinates	31.60219218 65.684047	
4	نام ناحیه و منطقه	کلی احمدزاده قلعه	
5	نام ولسوالی و ولایت مربوطه	ناحیه ۴، کندهار	
6	(نام ساحل که قرار است تحت پوشش سایت بیاید)		
7	مالکیت زمین (شخصی یا دولتی)	شخصی	
8	مالی خاندان/خانه قابل دسترسی است	نلی	
9	شماره تماس یا سکنه خاندان	0700859000 عبدالواسع	
10	شخصی/کلی	شخصی	
11	مالی خاندان یا نصب سایت و شرایط اقلان تیلی رام راضی است	نلی	
12	موافقه ابتدای ساحل یا مالی خاندان صورت گرفت؟	نلی	
13	نوعیت سایت (سرویس یا روی زمین)		روی زمین
14	چگونگی ساحه (شهری، روستایی، دور دست)		شهری
15	سری که واسطه نقلیه تردد بتواند دارد		نلی
16	آیا به سری جهت تردد واسطه ضرورت است		نه خیر
17	چه مقدار سری تردد واسطه ضرورت است (به متر)		
18	در صورتیکه دندید سرویس تعمیرات باشد		
19	نوعیت تعمیر (مسکونی/تجارتی)		
20	تعداد منازل		
21	ارتفاع تعمیر		
22	راه رسیدن به نام (زیرنه، تونل، داخلی)		
23	امکان خنثی و سایر وسایل نام با افراد و تکرارها است؟		
24	امکان خنثی و سایر وسایل نام با کربن است؟		
25	ظاهر تعمیر قابلیت برداشت سایت را دارد؟		
26	نوعیت سرویس (زیرنه، تکرار، کربن)		
27	مساحت موجود سرویس (طول و عرض)		
28	تاور مورد نیاز (قد، مساحت، کربن)		
29	ارتفاع تاور مورد نیاز		
30	ارتفاع مجموع تاور و تعمیر از سطح زمین منزل		
31	در صورتیکه دندید سرویس در حین خنثی باشد	خ	

Handwritten signatures and initials in blue ink at the top of the page.

32	توضیحات: مساحت مساحت (مساحت پایه یا مساحت سطح)	مساحت
33	مساحت موجود (طول و عرض)	متر ²
34	مساحت مورد نیاز سازه (طول عرض)	
35	توضیحات: مساحت در صورت ضرورت	ضرورت نیست
36	مساحت مورد نیاز در صورت ضرورت	خانه
37	توضیحات: مساحت در صورت ضرورت	هر دو ممکن است
38	توضیحات: مساحت در صورت ضرورت	
39	توضیحات: مساحت در صورت ضرورت	
40	توضیحات: مساحت در صورت ضرورت	لازم است
41	توضیحات: مساحت در صورت ضرورت	لازم است
42	توضیحات: مساحت در صورت ضرورت	مکان است
43	توضیحات: مساحت در صورت ضرورت	مکان است
Section (1)

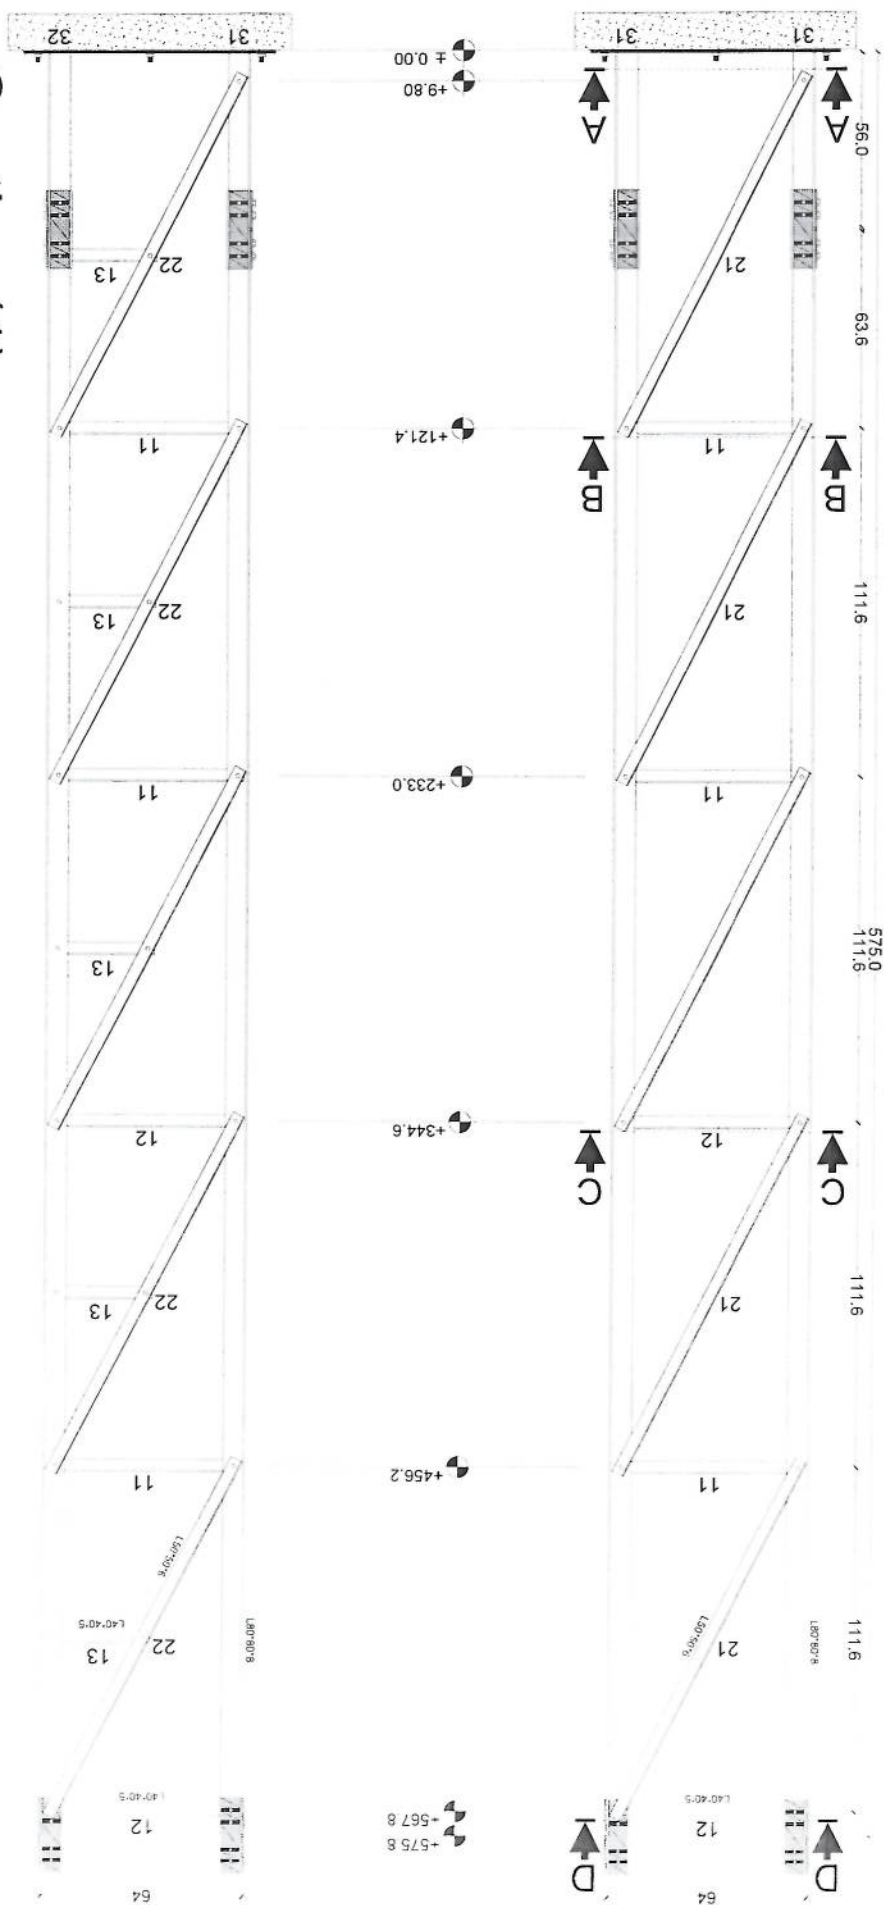



MANUFACTURED


CLIENT AFGHAN TELECOM

TITLE 30M GUYED MAST TOWER

[Handwritten signature]

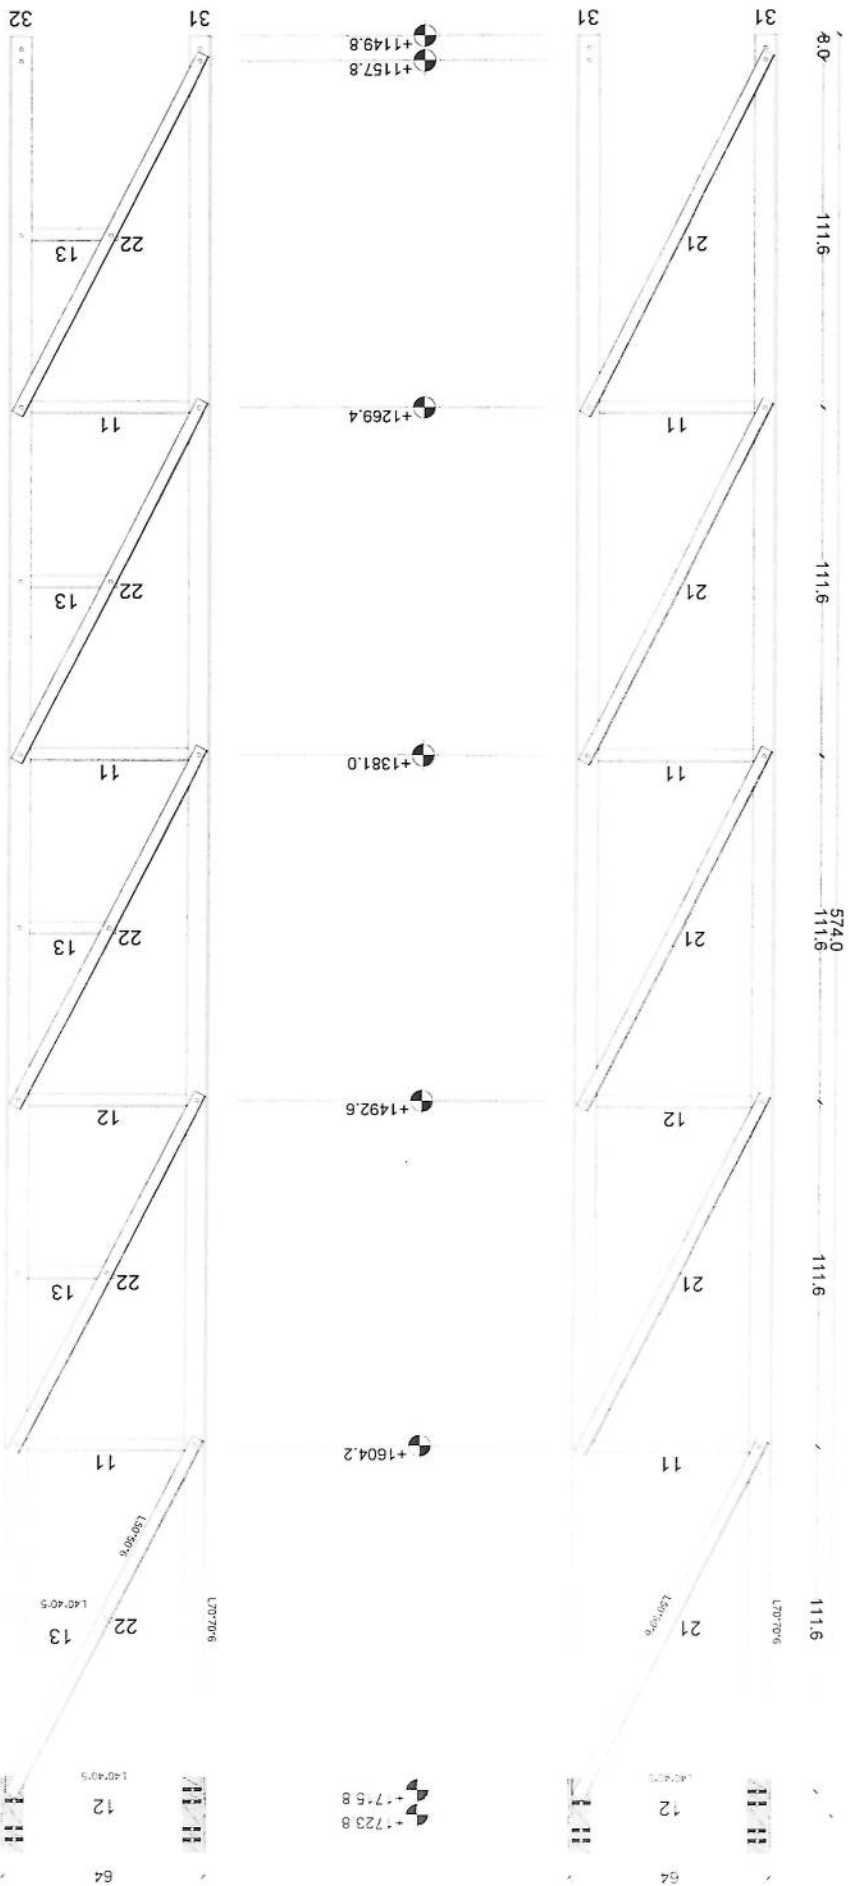

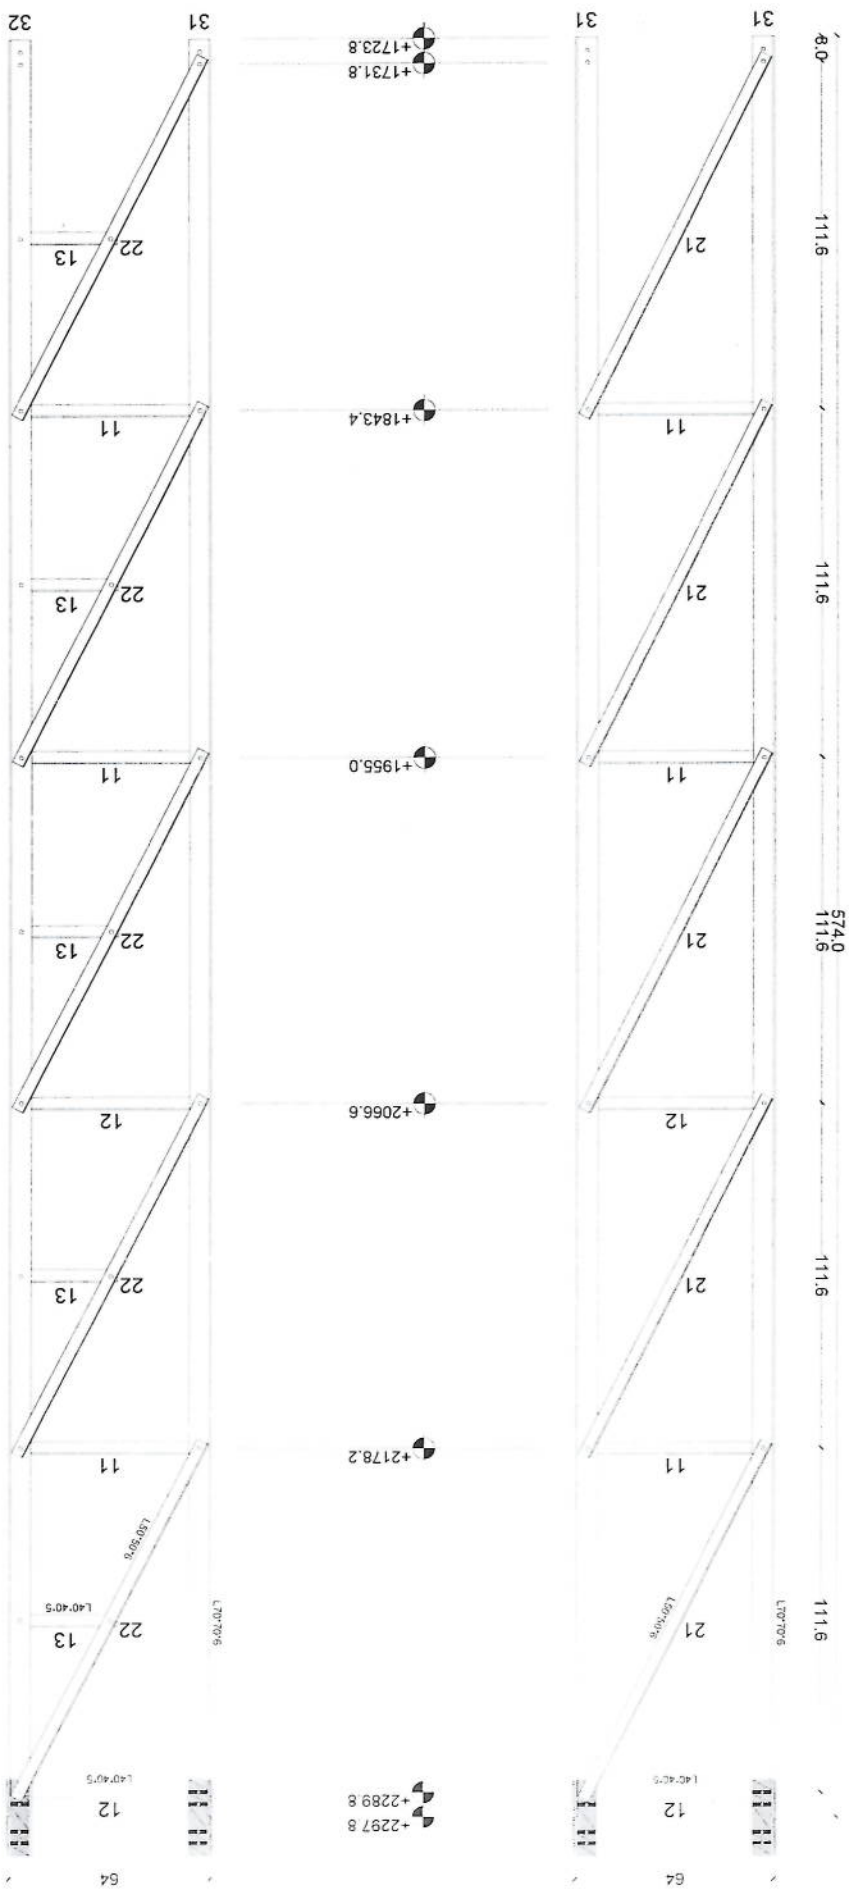

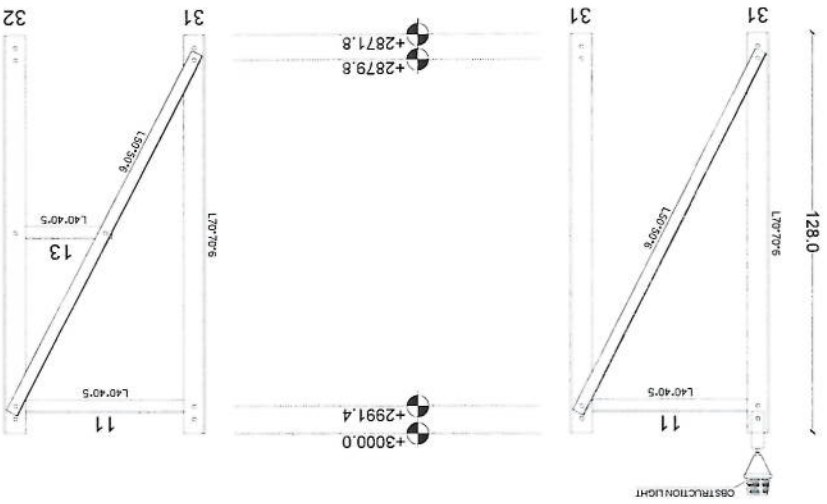

Section (6)






MANUFACTURED

CLIENT AFGHAN TELECOM

TITLE 30M GUYED MAST TOWER

Signature


Section Detail

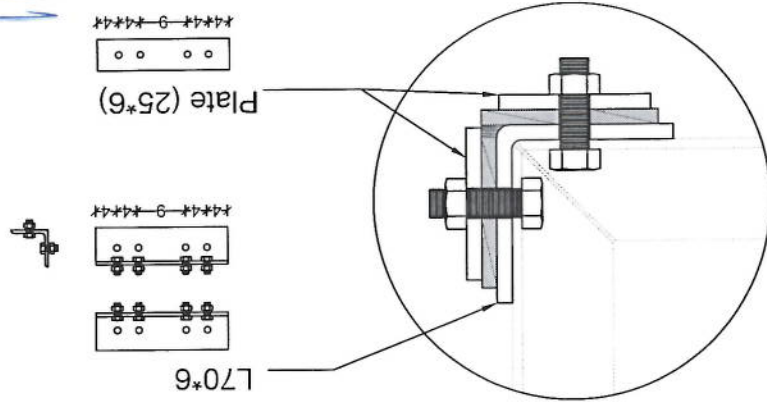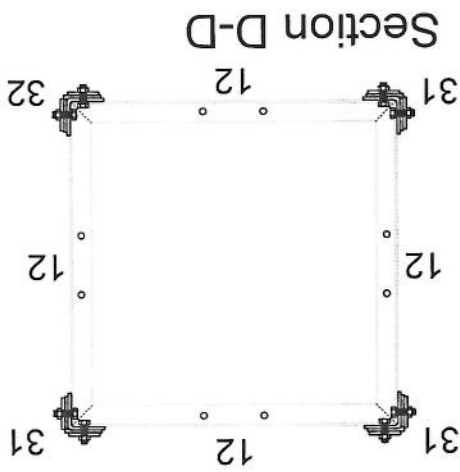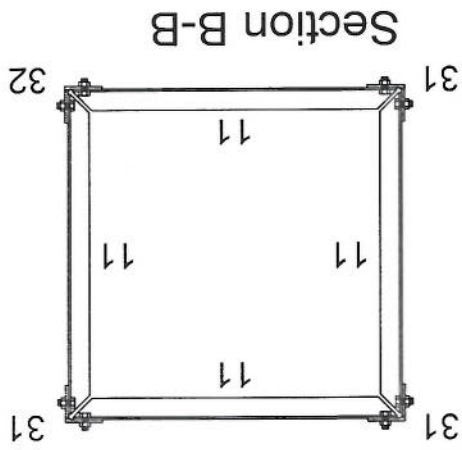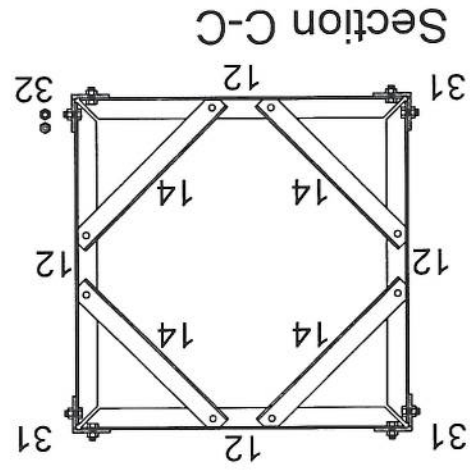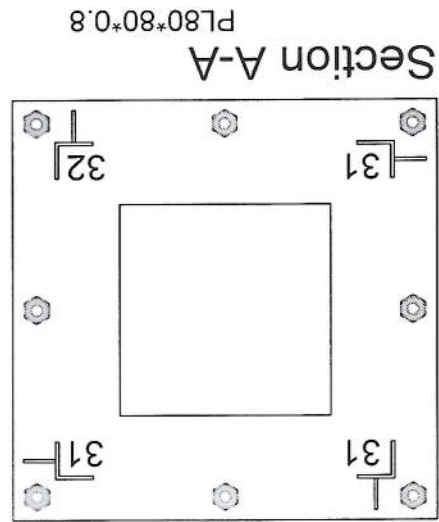


Handwritten signature

Handwritten signature

TYP 1M ANTENNA SUPPORT

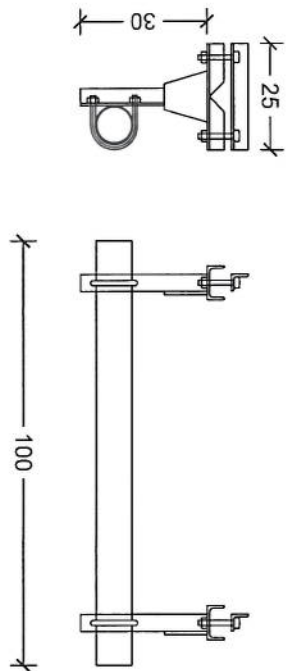

TYP 3M ANTENNA SUPPORT






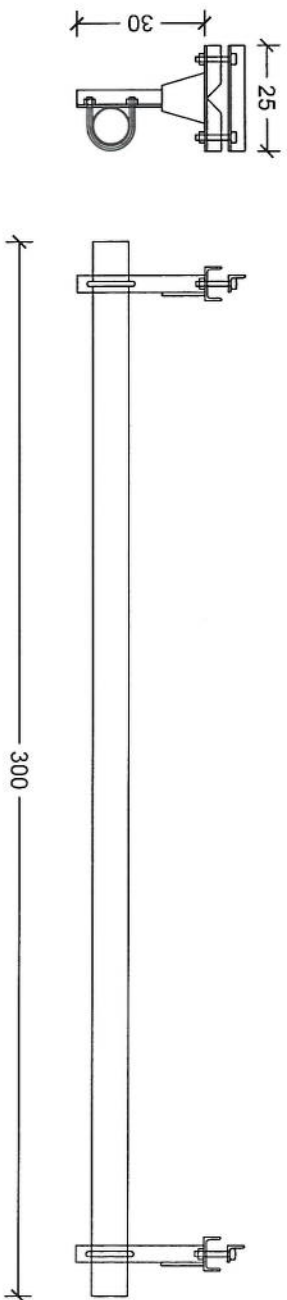


MANUFACTURED

CLIENT AFGHAN TELECOM

TITLE 30M GUYED MAST TOWER




Guyed Tower Foundation - 1

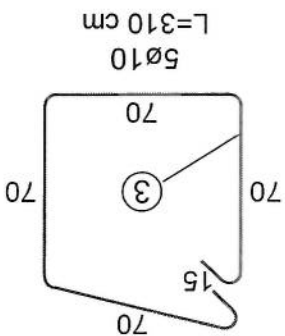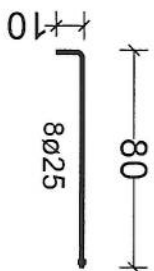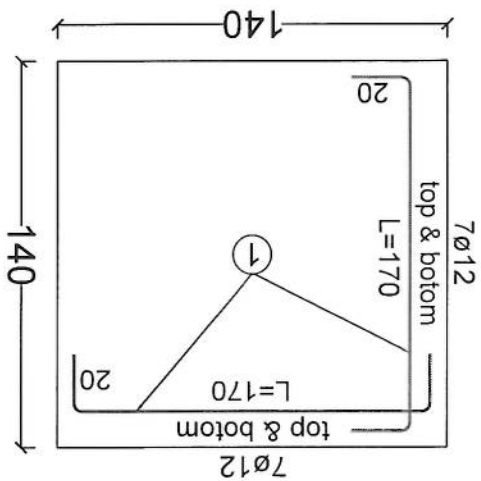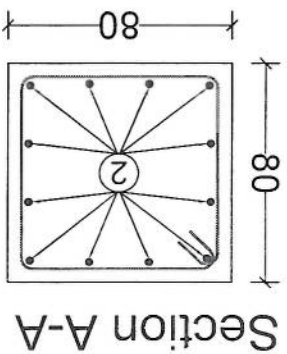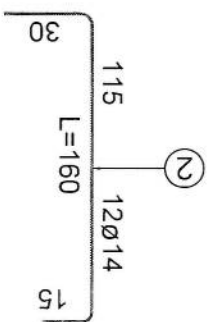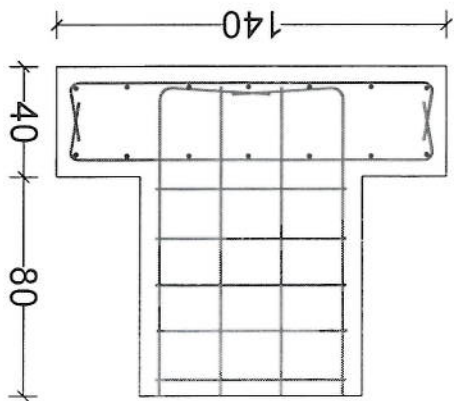

30m - Guyed Tower Foundation - 1 (For One Foundation)					
BAR TYPE	DIA (mm)	LENGHT (cm)	NO OF BARS	UNIT WT (kg/m)	TOTAL WT (kg)
1	Ø12	170	28	0.89	34.18
2	Ø14	160	12	0.89	20.83
3	Ø10	310	5	0.62	13.45
TOTAL WEIGHT OF STEEL. (kg)					69
LEAN CONCRETE VOLUME. (Cu.m)					0.12
REINFORCED CONCRETE VOLUME. (Cu.m)					0.91
EXCAVATION. (Cu.m)					2.55
REINFORCEMENT STEEL.					S420
CONCRETE.					C20



Handwritten signature and date 23/11/2023.

Foundation For Cable - 2

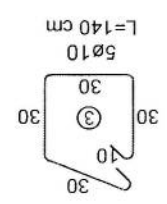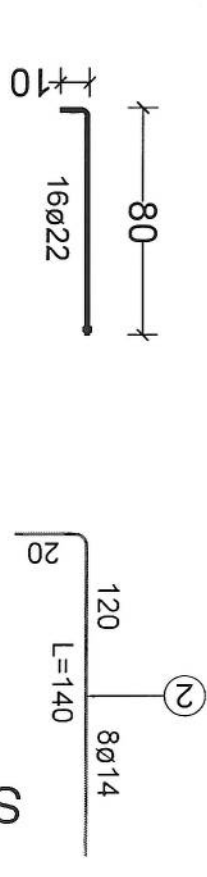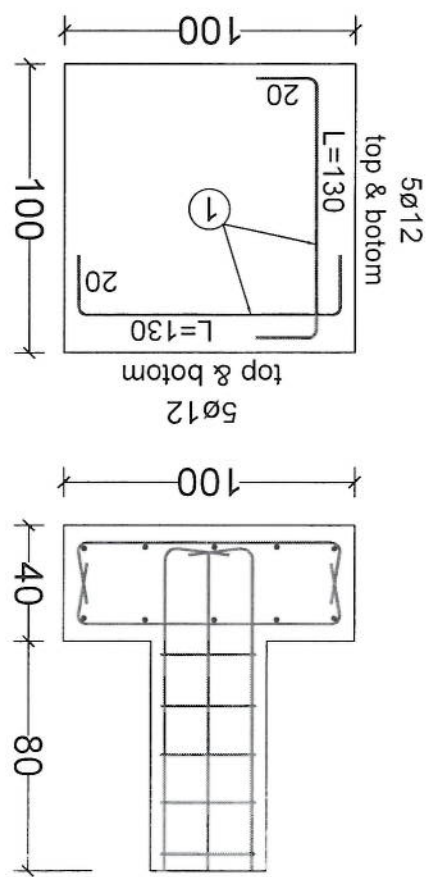

30m - Guyed Tower Foundation - 1 (For One Foundation)					
BAR TYPE	DIA (mm)	LENGHT (cm)	NO OF BARS	UNIT WT (kg/m)	TOTAL WT (kg)
1	Ø12	130	20	0.89	19.94
2	Ø14	140	8	0.89	10.32
3	Ø10	140	5	0.62	6.08
TOTAL WEIGHT OF STEEL. (kg)				36	
LEAN CONCRETE VOLUME. (Cu.m)				0.12	
REINFORCED CONCRETE VOLUME. (Cu.m)				0.4	
EXCAVATION. (Cu.m)				1.87	
REINFORCEMENT STEEL.				S420	
CONCRETE.				C20	

Handwritten signature in blue ink.

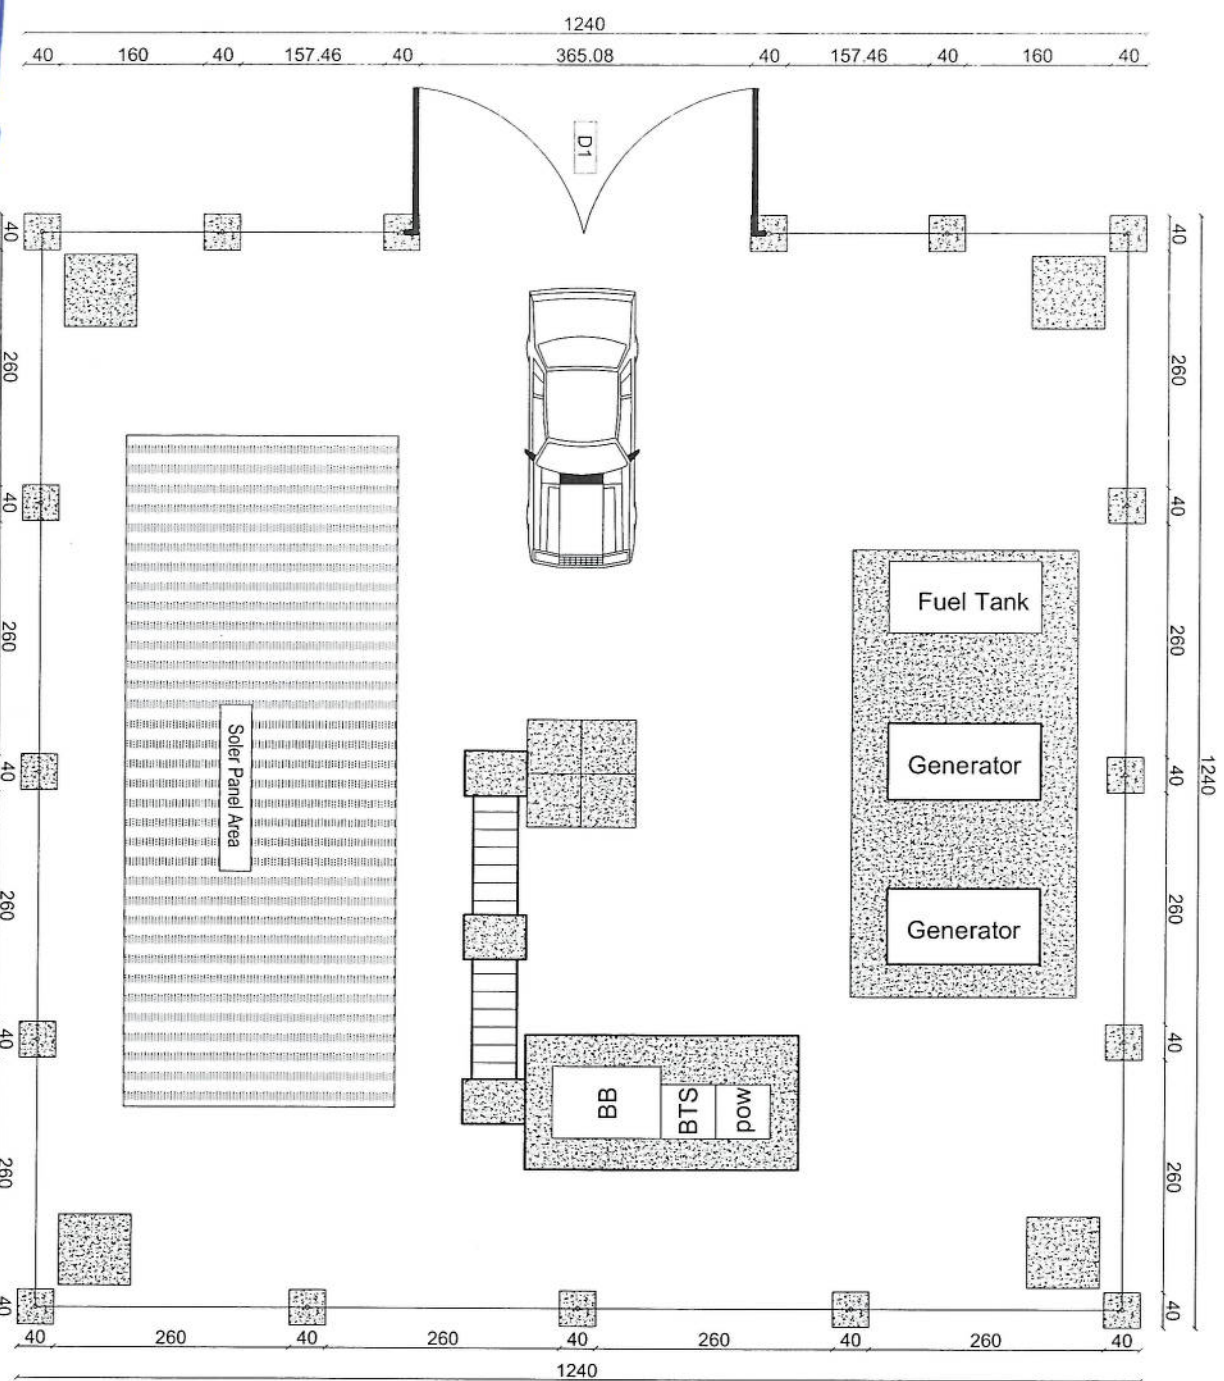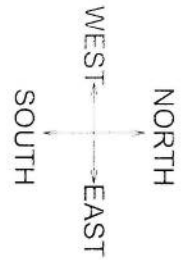

01 SITE PLAN
06 REF. A101

SCALE: 1/75

REVISION RECORDS		
REVISION NO.	DATE	DESCRIPTION

LEGEND:

CRACKED ROCK

PCC

DOOR TYPE 1

PROJECT TITLE / NO.: GSM SITES

DRAWING TITLE: SITE PLAN WITH FENCE WALL

DRAWN BY: CIVIL TEAM

CHECKED BY:

APPROVED BY:

SCALE: 1/75

ACTUAL DATE: 24.03.2025


ISSUE DATE: DRG NO: 01

OWNER: AFGHAN TELECOM



SAHAM TELECOMMUNICATION COMPANY K A B U L AFGHANISTAN

USE 6mm Fence


D1

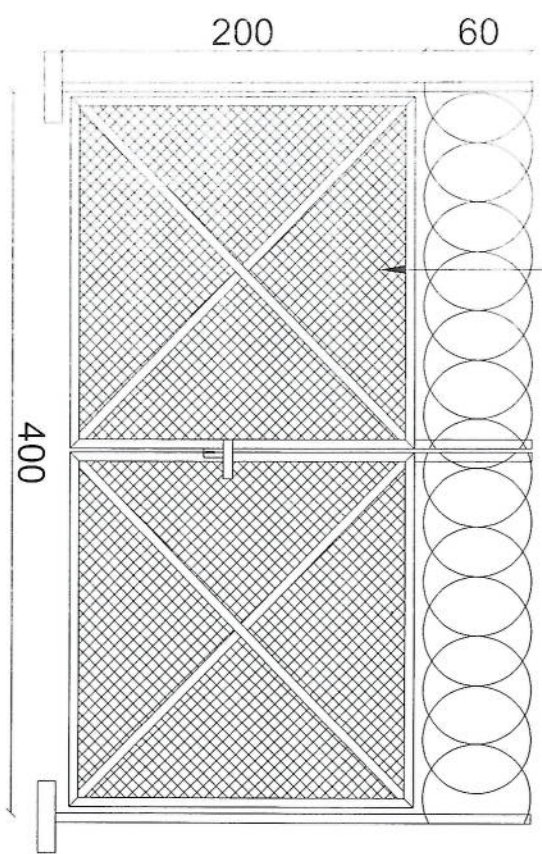

D1

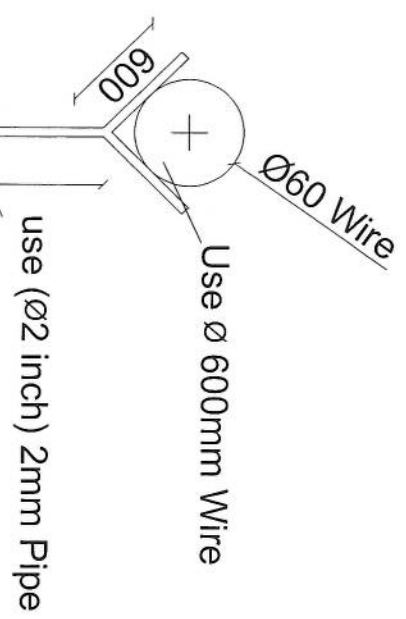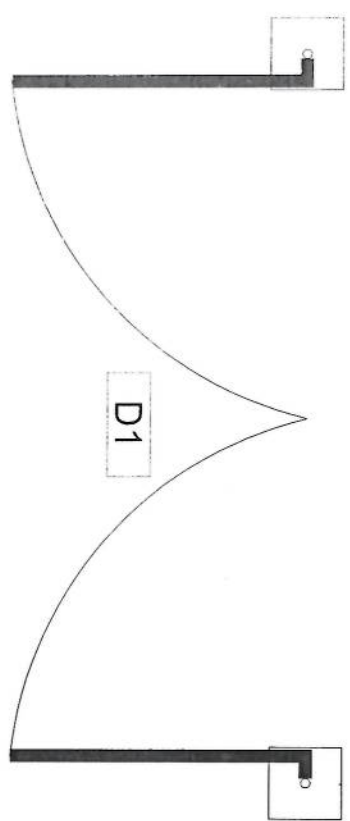

Use PCC Foundation

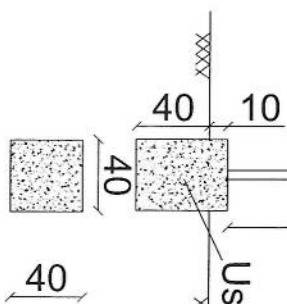

REVISION RECORDS	
REVISION NO	DATE
1	24/02/2025

LEGEND:	
BRICK FREQ	BRICK FREQ
STONE MASONRY	STONE MASONRY
PCC PLASTER	PCC PLASTER
RAILWAY WIRE	RAILWAY WIRE
UPST	UPST

PROJECT TITLE / NO:	
GSM SITES	
موقع GSM سائت	

DRAWING TITLE:	
FENCE WALL ELEVATIONS & DETAILS	
نمای ارتفاع و جزئیات دیوار و سازه	

DRAWN BY:	
CIVIL TEAM	
CHECKED BY:	
APPROVED BY:	

SCALE:	
1:25	
ACTUAL DATE:	
24/02/2025	
ISSUE DATE:	
DRG NO: 02	

OWNER:	
AFGHAN TELECOM	
مالك: افغان تيليكوم	

REVISION RECORDS		
REVISION NO.	DATE	DESCRIPTION
1	2025/03/24	Initial Design

LEGEND:	SYMBOL
CRUSHED ROCK	[Pattern]
PC (PLASTER)	[Pattern]
ROCK	[Pattern]
GROUND LEVEL	[Symbol]



PROJECT TITLE / NO:
GSM SITES
موقع های GSM

DRAWING TITLE:
GENERATOR FOUNDATION
موتورخانه بنیان

DRAWN BY:
CIVIL TEAM
کادر: 125
SCALE: 1:25
ACTUAL DATE: 24/03/2025
ISSUE DATE: 24/03/2025
DRG NO: 03

OWNER:
AFGHAN TELECOM
موتورخانه بنیان
Salam Telecomunications Company
KABUL
AFGHANISTAN

- Notes:
- The foundation is adopts reinforced concrete, the concrete is C20; (C20:compressive strength is 20N/mm2); the foundation lays on a 10cm thick crush stone pad;
 - Ø12: mild steel, rebars strength 210N/mm2
 - minimum concrete cover for rebar is 3.5cm,
 - All units are in cm
 - All edges of the Slab should be curve

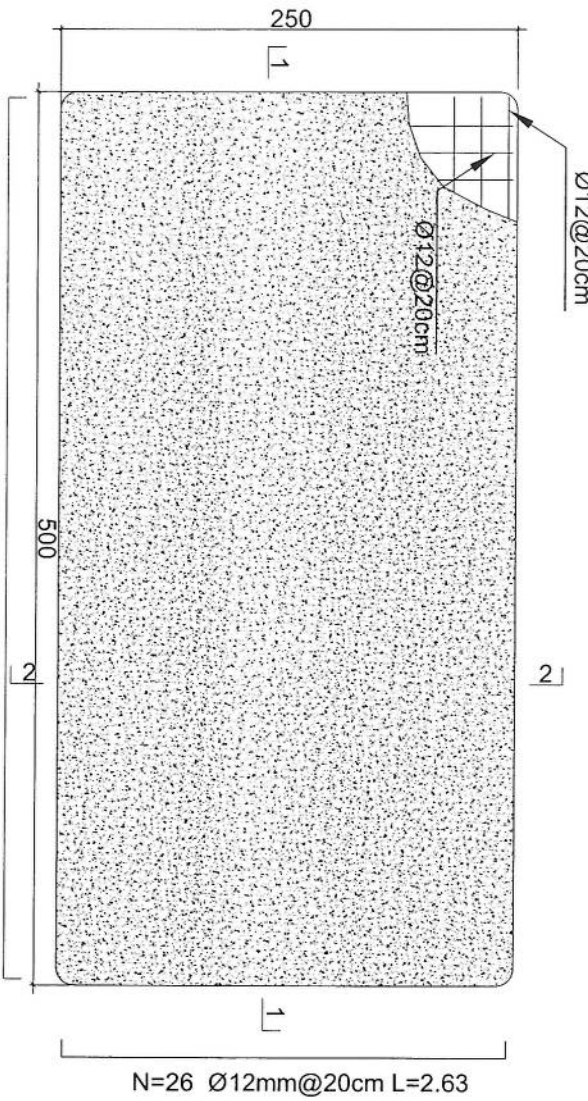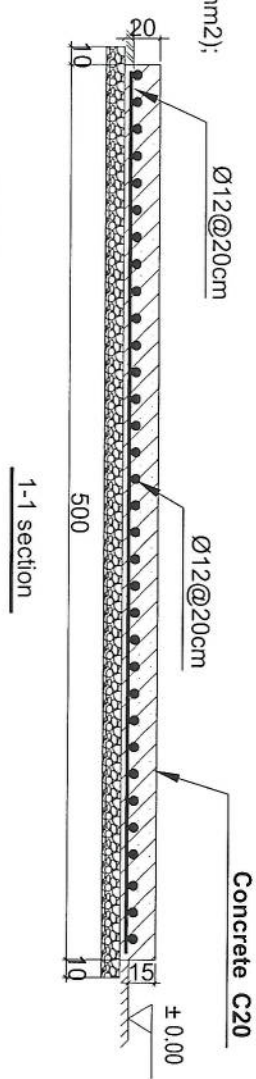

Generator Foundation


N=14 Ø12mm@20cm L=5.13

N=26 Ø12mm@20cm L=2.63

SCALE: 1:25

REVISION RECORDS			
REVISION NO	DATE	DESCRIPTION	
تغییرات	تاریخ	توضیحات	
شماره	تاریخ	توضیحات	

LEGEND:

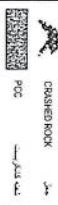

PROJECT TITLE / NO:

GSM SITES

طرح سایت GSM

DRAWING TITLE:

SUN SHELTER FOR GENERATOR

سایه بان برای ژنراتور

DRAWN BY:

CIVIL TEAM

CHECKED BY:

معماری

APPROVED BY:

مهندس

SCALE:

1:75

ACTUAL DATE:

24.03.2020

ISSUE DATE:

DRG NO: 04

OWNER:

AFGHAN TELECOM


ملک ویرانه

04 SUN SHELTER FOR GENERATOR


06 R.F. A104

SCALE: 1:75


Handwritten signature

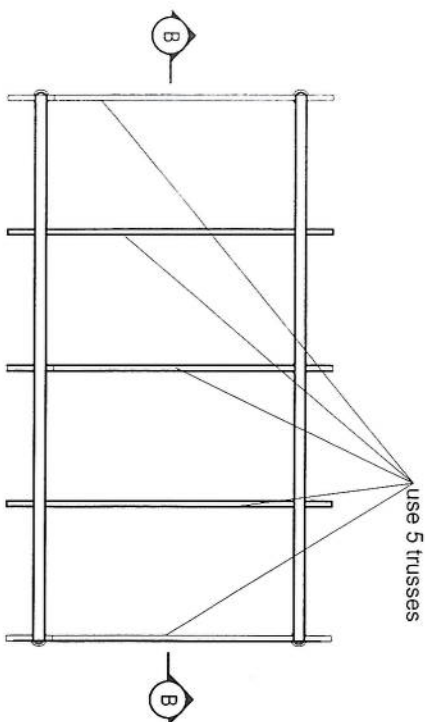

use 24 Gage GI sheet

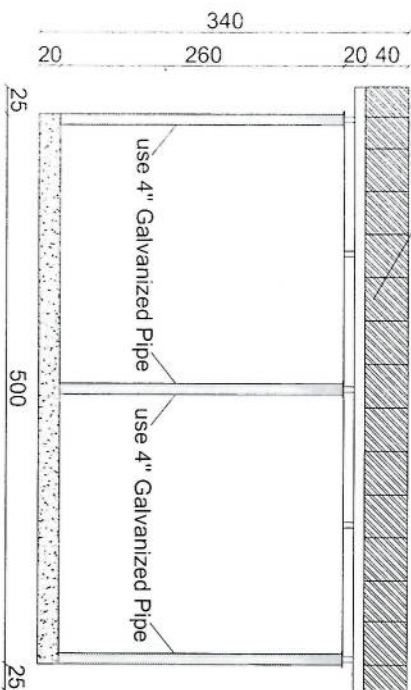


Section B-B

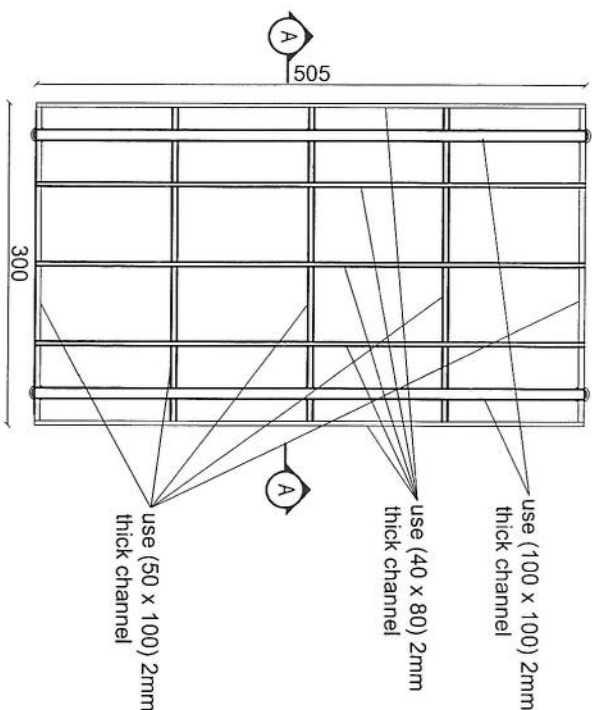


24 Gage GI Sheet

24 Gage GI sheet

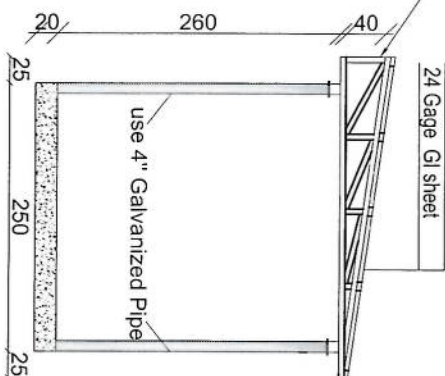


Section AA

- Notes:
1. The foundation is adopts reinforced concrete, the concrete is M20; (M20:compressive strength is 20N/mm2); the foundation lays on a 10cm thick crush stone pad;
 2. Ø12: mild steel, rebars strength 210N/mm2
 3. minimum concrete cover for rebar is 3.5cm,
 4. All units are in cm
 5. All edges of the Slab should be curve

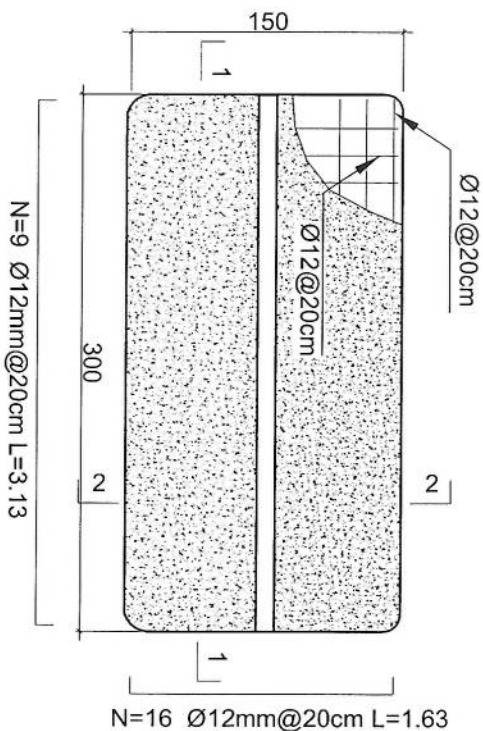

Outdoor BTS Foundation

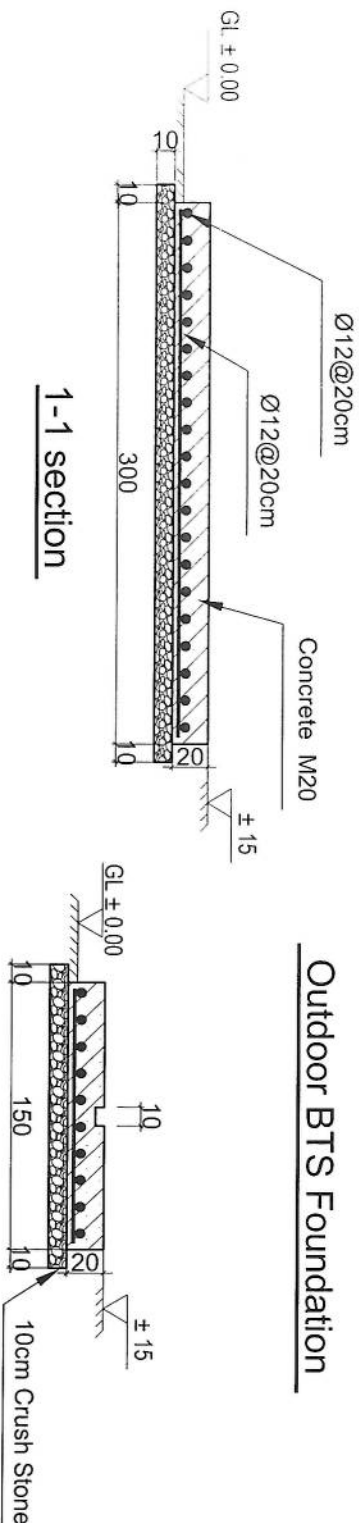

2-2 section

Signature

REVISION RECORDS

REVISION NO	DATE	DESCRIPTION
1	24/03/2025	ISSUE

LEGEND:

CRUSHED ROCK	10cm
POC PLASTER	10mm
ROC	10mm
GROUND LEVEL	± 0.00

PROJECT TITLE / NO:

GSM SITES
طالان وادان

DRAWING TITLE:

71E OUTDOOR BTS FOUNDATION
بیس

DRAWN BY:
CIVIL TEAM

CHECKED BY:


APPROVED BY:

SCALE: 1:25

ACTUAL DATE: 24/03/2025
ISSUE DATE: DRG NO: 05


OWNER: AFGHAN TELECOM

Signature
Salam Telecommunication Company
AFGHANISTAN

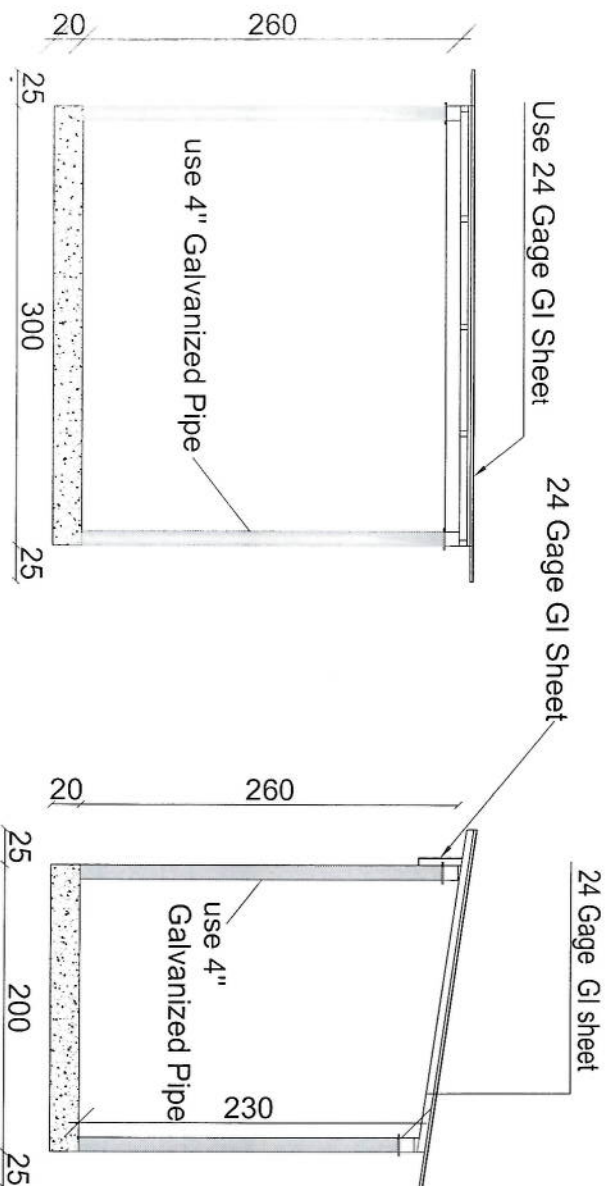

Section BB

Section AA

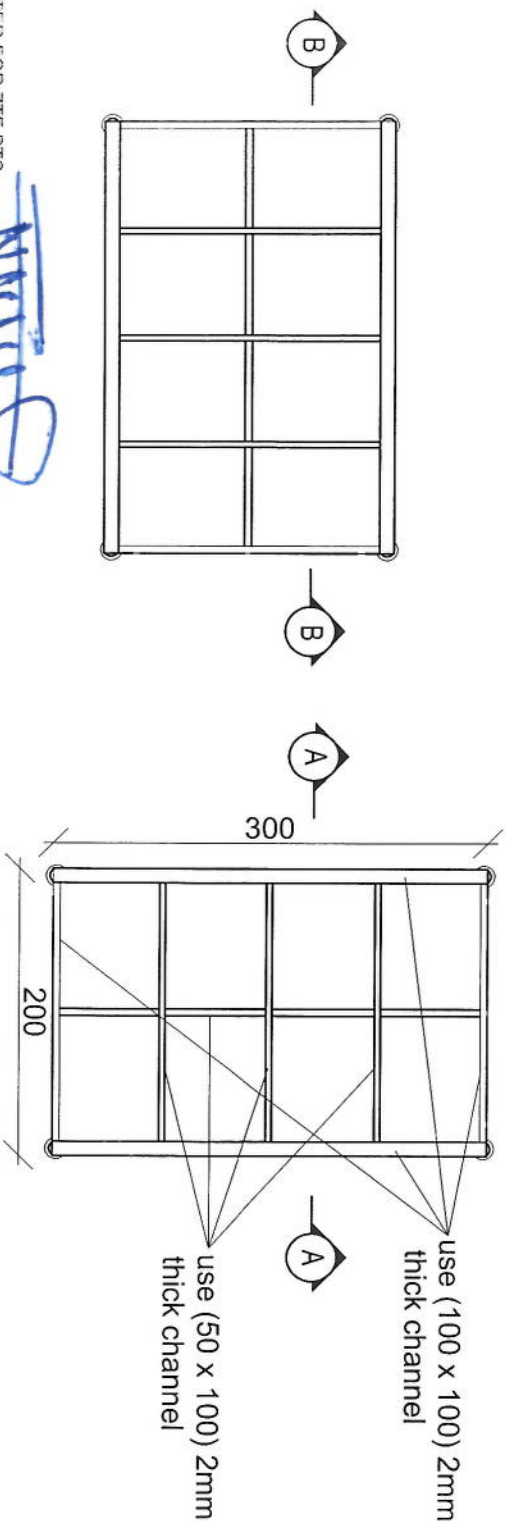

REVISION RECORDS	
REVISION NO	DATE
تغییرات	تاریخ

REVISION NO	DESCRIPTION
تغییرات	توضیحات

LEGEND:	توضیحات:
	CRACKED ROCK
	PCC

PROJECT TITLE / NO:

GSM SITES

مکان های GSM

DRAWING TITLE:

SUN SHELTER FOR ZTE BTS
BTS سایه بان برای ZTE

DRAWN BY:

CIVIL TEAM

CHECKED BY:

تایید کننده

APPROVED BY:

تایید کننده

SCALE:

1:50

ACTUAL DATE:

24.03.2025

ISSUE DATE:

DRG NO: 06

OWNER:

AFGHAN TELECOM

صاحب پروژه

