
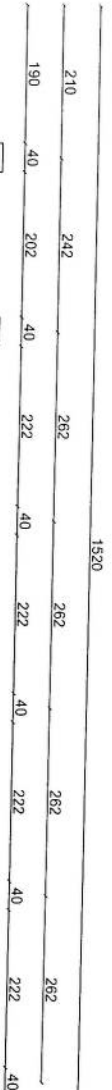
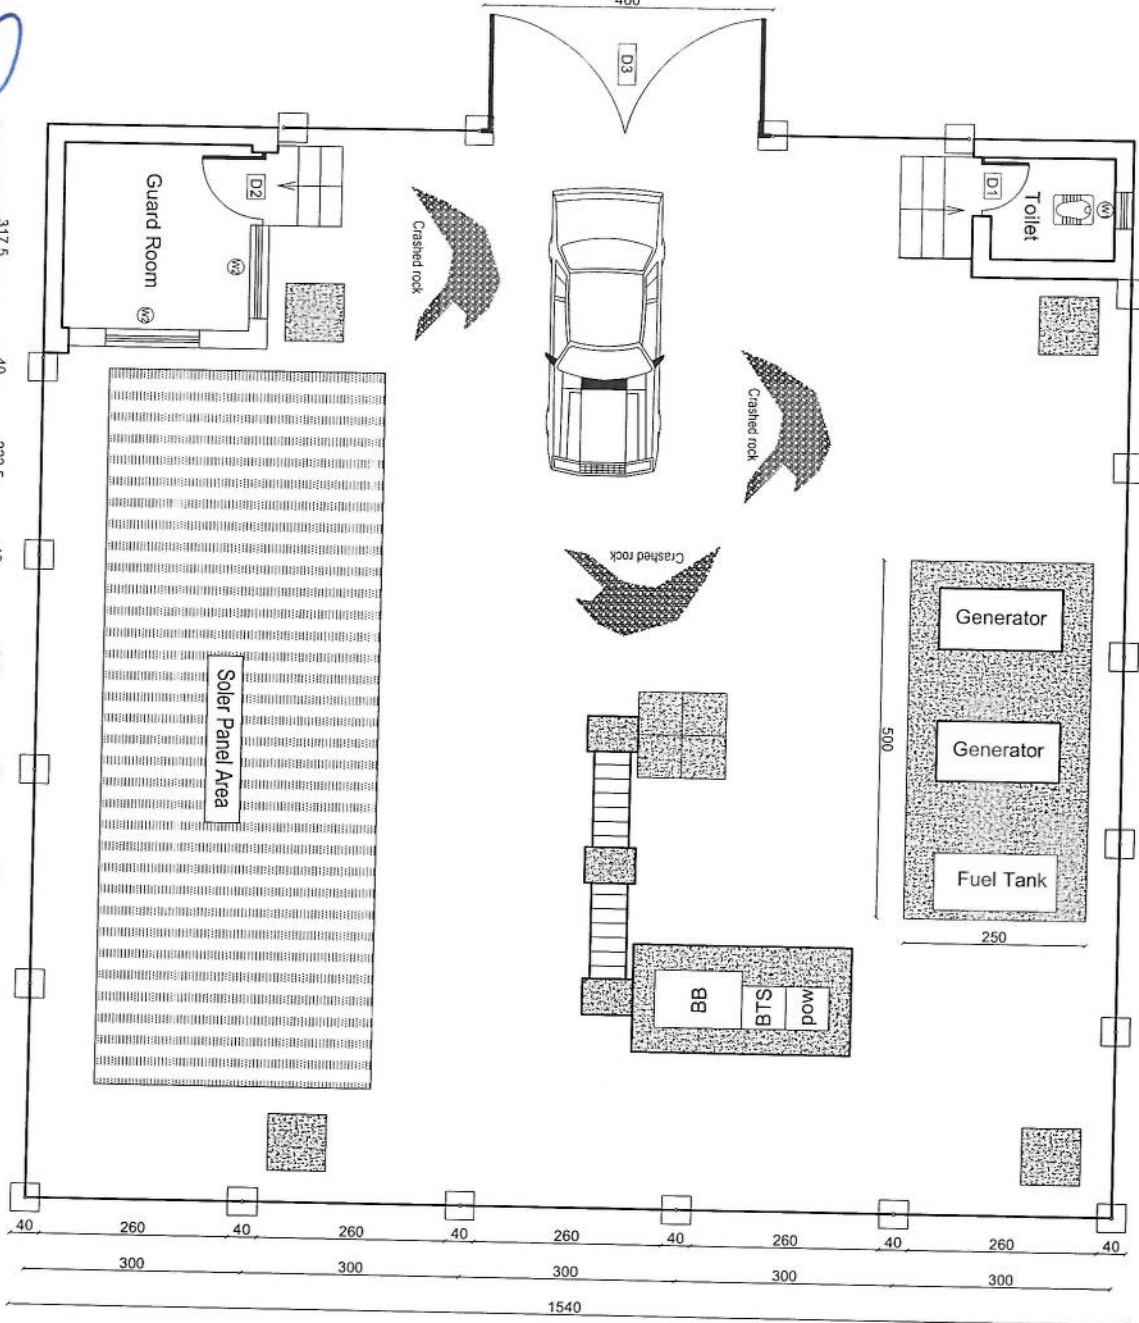
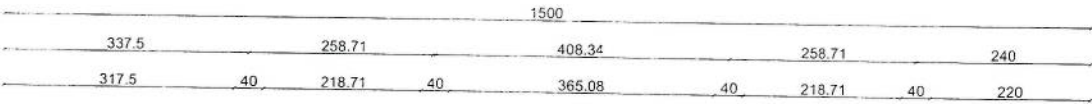


1	Site ID (سایت)	KND446	آی دی سایت
2	کدرد شماره		
3	GPS coordinates	31.630694 65.679631	
4	نام ناحه و منطقه	تکسی ستاپ	
5	نام ولسوالی و ولایت مربوطه	ناحیه ۱۲، کندهار	
6	(نام ساحاتی که قرار است تحت پوشش سایت بنشیند)		
7	مالیکت زمین (شخصی یا دولتی)	شخصی	
8	مالی خاندان/خانه قابل دسترسی است	نلی	
9	شماره تماس مالک یا سکنه خاندان		0700313497 روح الله
10	شخصی/کسانی	شخصی	
11	مالی خاندان یا نصب سایت و شرایط اقلان تیلی هم راضی است	نلی	
12	موافقه ایندانی ساحوی یا مالی خاندان صورت گرفت؟	نلی	
13	نوعیت سایت (سرایم یا روی مین)		روی زمین
14	چگونگی ساحه (شهری، روستایی، دورست) یا VIP		شهری
15	سری که واسطه نقلیه تردد بتواند دارد		نلی
16	آیا به سری جهت تردد واسطه ضرورت است	نه خیر	
17	چه مقدار سری تردد واسطه ضرورت است (به متر)		
18	در صورتیکه کدرد سایت سرایم تعمیرات باشد		
19	نوعیت تعمیر (مسکونی/تجارتی)		
20	تعداد منازل		
21	ارتفاع تعمیر		
22	راه رسیدن به نام (زمینه تیرولی داخلی)		
23	امکان خاندانی وسایل سرایم با افراد و کارکنان است؟		
24	امکان خاندانی وسایل سرایم با کترین است؟		
25	ظاهراً تعمیر قابلیت برداشت سیات را دارد؟		
26	نوعیت سرایم (رنگی کدردی یا کدردی)		
27	مساحت موجود سرایم (طول و عرض)		
28	تور مورد نیاز (کدرد ماسک کتیلی)		
29	ارتفاع تور مورد نیاز		
30	ارتفاع مجموعی تور و تعمیر از سطح زمین منزل		
31	در صورتیکه کدرد سروی درجوبلی یا زمین خاندان باشد	ن	

شماره معلومات ایندانه ضروری سروی همکارم همکار

Handwritten signatures and initials in blue ink at the top of the page.

32	توسیع سازه (سازه باز یا سازه محاط)	سازه باز	
33	مساحت موجود (طول عرض)	دقی	
34	مساحت مورد نیاز (طول عرض)		10*10
35	توسیع سازه (سازه باز یا سازه محاط)	لازم نیست	
36	محال بودن سازه (در صورت ضرورت)	ضرورت است	
37	تاور (کلیه روی زمین یا سقف سازه)	هر دو ممکن است	
38	ارتفاع تاور مورد نیاز		30-40m
39	امکانات وصل (TX type)		
40	سازه باز یا سازه محاط (BTS and all racks)	لازم است	
41	سازه باز یا سازه محاط (BTS and all racks)	لازم است	
42	امکانات نصب سازه	دقی	
43	سازه باز یا سازه محاط (BTS and all racks)	دقی	
44	برق شهری (در سازه وجود دارد)	دقی	
45	فاصله بین برق از سازه سازه		
46	تیم سروی		
47	نام	پیشتر احمد	
48	دیتا ریسرچ	RF	
49	شماره	749998645	
50	ساخت سازه سازه (توسیع و تیم سروی شود)		
51	مساحت سازه از سازه سازه		
52	خط دید وصل (توسیع یا تیم سروی شود)		
53	مساحت سازه (در سازه موجود است)		
54	توسیع سازه (در سازه موجود است)		
55	توسیع سازه (در سازه موجود است)		

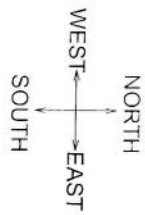

01 SITE PLAN
09 REF. A101

SCALE: 1:100

REVISION RECORDS	
NO	DESCRIPTION
1	ISSUED

- LEGEND:
- CRASHED ROCK
 - PCD
 - W1 WINDOWS TYPE 1
 - W2 WINDOWS TYPE 2
 - D1 DOOR TYPE 1
 - D2 DOOR TYPE 2
 - D3 DOOR TYPE 3

PROJECT TITLE / NO:
GSM SITES

DRAWING TITLE:
SITE PLAN WITH FENCE WALL

DRAWN BY:
CIVIL TEAM

CHECKED BY:

APPROVED BY:

OWNER:
AFGHAN TELECOM

SCALE: 1:100
ACTUAL DATE: 23/02/2025
ISSUE DATE: DRG. NO. 01

Salman Telecommunication Company
KABUL
AFGHANISTAN

REVISION RECORDS		
بيانات التغييرات		
REVISION NO رقم التغيير	DATE تاريخ	DESCRIPTION الوصف

LEGEND:

	BRICK FIRED	1000
	STONE MASONRY	1000

 PCC (PULSTERN)	 RAZOR WIRE
---	---

برای بررسی اثر

10

--	--

PROJECT TITLE / NO:	GSM SITES

معاونت مالیاتی

FENCE WALL ELEVATIONS &
DETAILS
نماهای فنس، دیوار و جزئیات آن

DRAWN BY: *[Signature]*
CIVIL TEAM

CHECKED BY:

JLH



333

SCALE: 1:100

ACTUAL DATE:	23 /02/ 2025
ISSUE DATE:	ORG.NO: 02

OWNER:	AFGHAN TELECOM
--------	----------------

Sabam Telecommunication Company
K A B U L
A F G H A N I S T A N

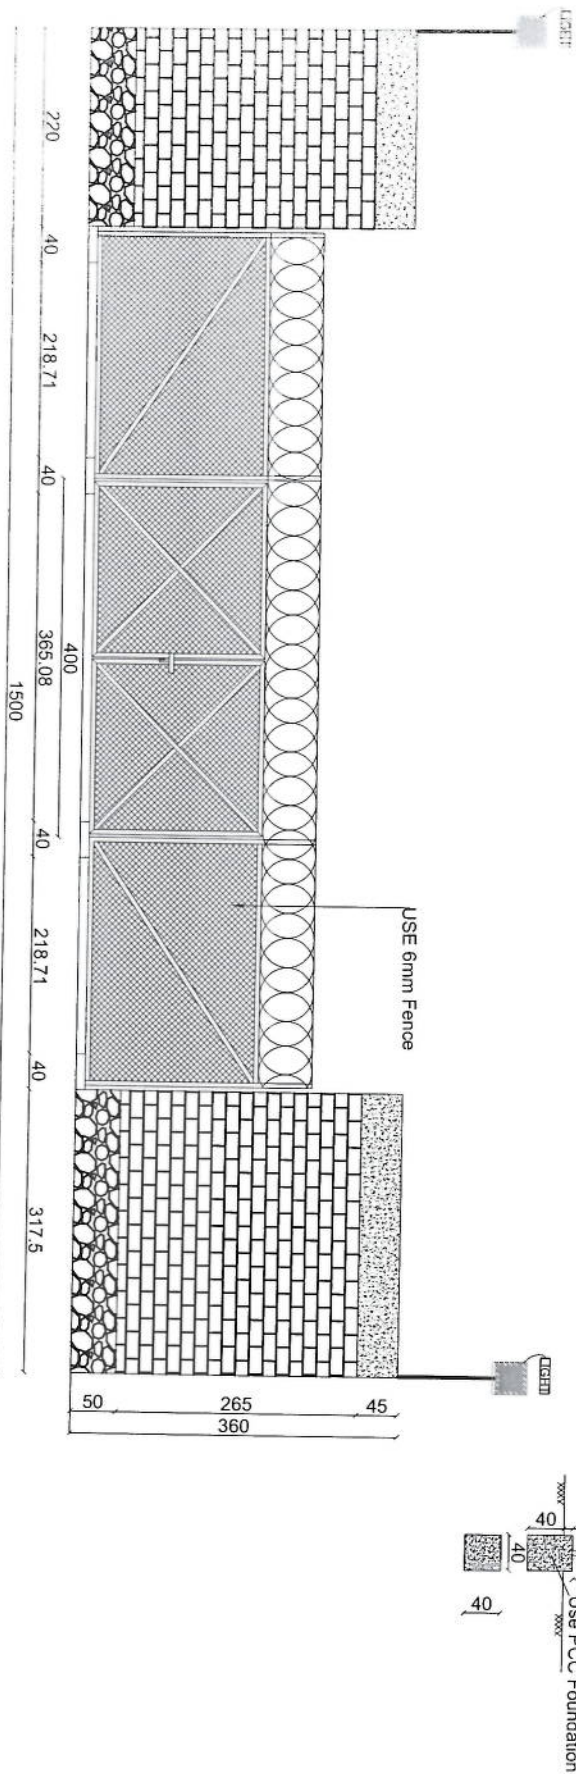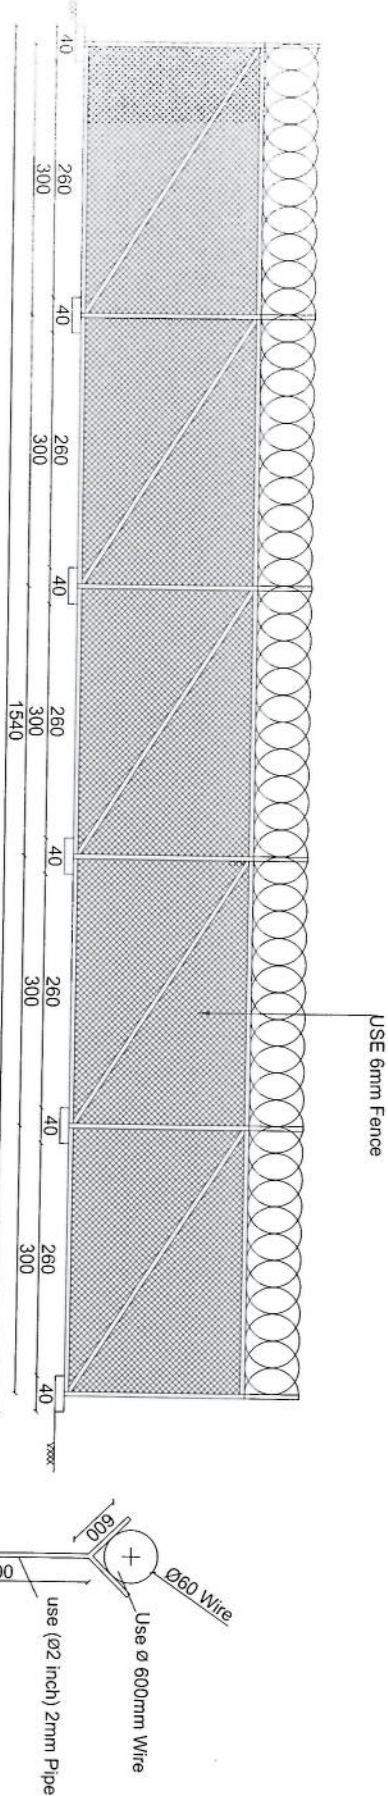


EAST ELEVATION



WEST ELEVATION

02	WALL ELEVATIONS & DETAILS	SCALE: 1:100
09	REF. A102	




SCALE: 1:100

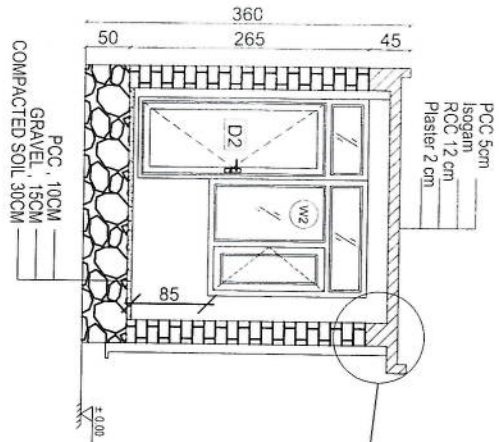

Section AA

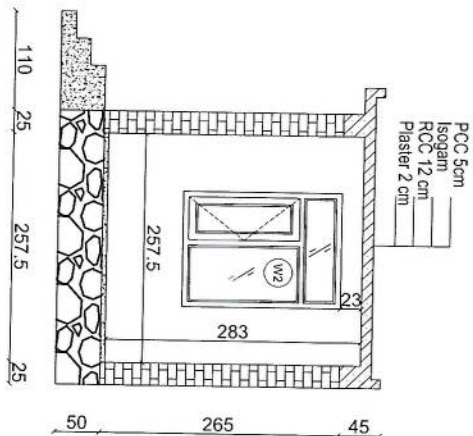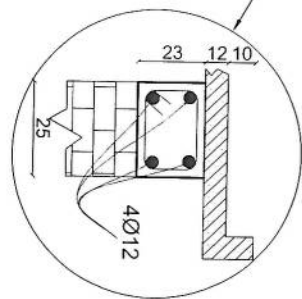

Section B-B

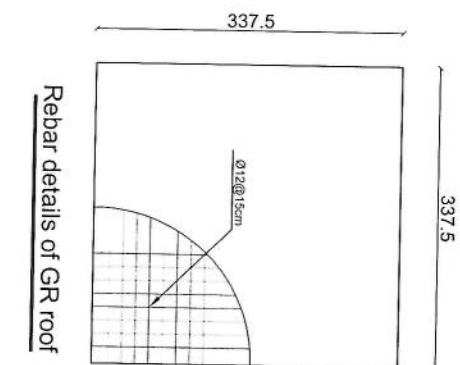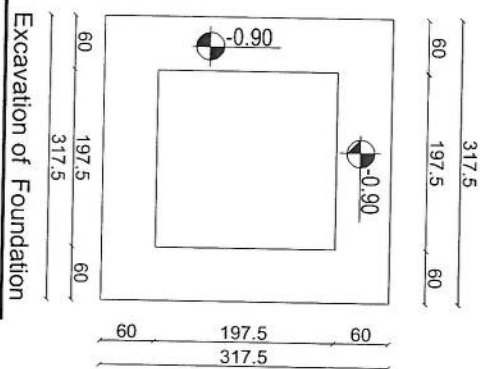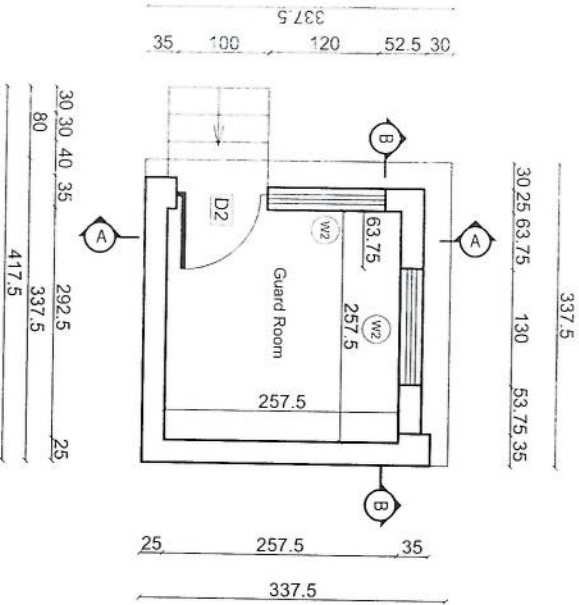

03 GUARD ROOM
09 REF: A103

SCALE: 1:75

REVISION RECORDS	
REVISION NO	DATE
تغییرات	تاریخ

LEGEND:

	BRICK
	STONE MASONRY
	PCC (PLASTER)
	EARTH
	RCC
	EXCAVATED DEPTH
	WINDOW TYPE 1
	WINDOW TYPE 2
	DOOR TYPE 1
	DOOR TYPE 2

PROJECT TITLE / NO:

GSM SITES
طرح سایت های GSM

DRAWING TITLE:

GUARD ROOM
اتاق نگهبان

DRAWN BY:
CIVIL TEAM

CHECKED BY:

APPROVED BY:


SCALE: 1/75

ACTUAL DATE: 23/02/2025
ISSUE DATE: DRG NO: 03

OWNER: AFGHAN TELECOM


Sistem Telekomunikasi Company
KABUL
AFGHANISTAN

PCC 5cm
Isogam
RCC 12 cm
Plaster 2 cm

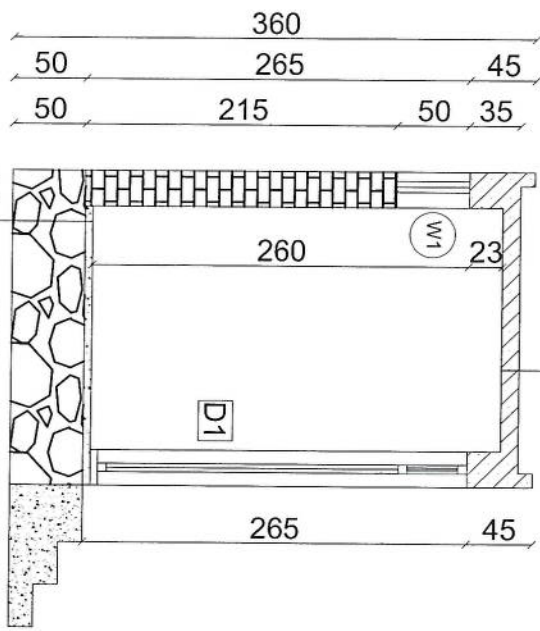


PCC, 10CM
GRAVEL, 15CM
COMPACTED SOIL 30CM


Section C-C

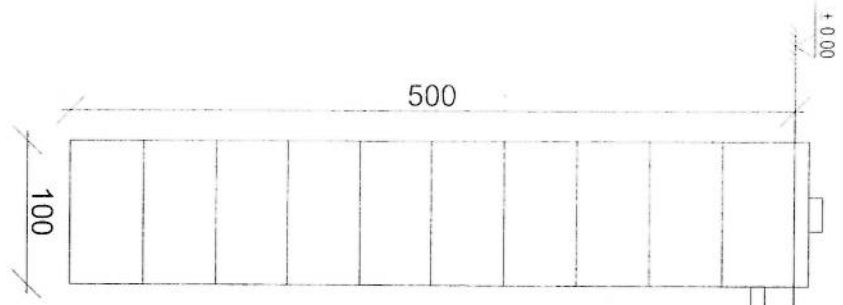

Well for toilet

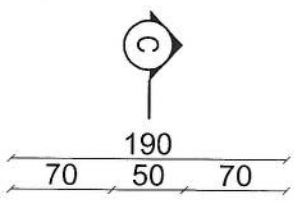

Toilet

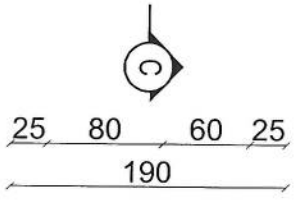

REVISION RECORDS	
REVISION NO	DATE
1	2023/02/25

LEGEND	DESCRIPTION
BRICK FIELD	BRICK FIELD
STONE MASONRY	STONE MASONRY
PCC	PCC
DOOR TYPE 1	DOOR TYPE 1
WINDOW TYPE 1	WINDOW TYPE 1
GROUND LEVEL	GROUND LEVEL

PROJECT TITLE / NO:

GSM SITES
موقع های GSM

DRAWING TITLE:

TOILET

DRAWN BY:
CIVIL TEAM

CHECKED BY:

APPROVED BY:

SCALE: 1:50

ACTUAL DATE: 23/02/2023

ISSUE DATE: 23/02/2023

OWNER: AFGHAN TELECOM

Salam Telecommunication Company
KABUL
AFGHANISTAN

04 TOILET
09 REF: A104

SCALE: 1:50

REVISION RECORDS			
REVISION NO	DATE	DESCRIPTION	BY
01	23/02/2025	ISSUE DATE	05

LEGEND:

(W1)	WINDOWS TYPE 1
(W2)	WINDOWS TYPE 2
(D1)	DOOR TYPE 1
(D2)	DOOR TYPE 2
(D3)	DOOR TYPE 3

PROJECT TITLE / NO:

OSMA SITES
مواقع اوسما

DRAWING TITLE:

DOORS & WINDOWS DETAILS
تفصیلات در و پنجره

DRAWN BY:
CIVIL TEAM

CHECKED BY:



APPROVED BY:

SCALE: 1:50

ACTUAL DATE: 23/02/2025
ISSUE DATE: 05

OWNER: ASGHAN TELECOM

Salami Telecommunication Company
KABUL
AFGHANISTAN

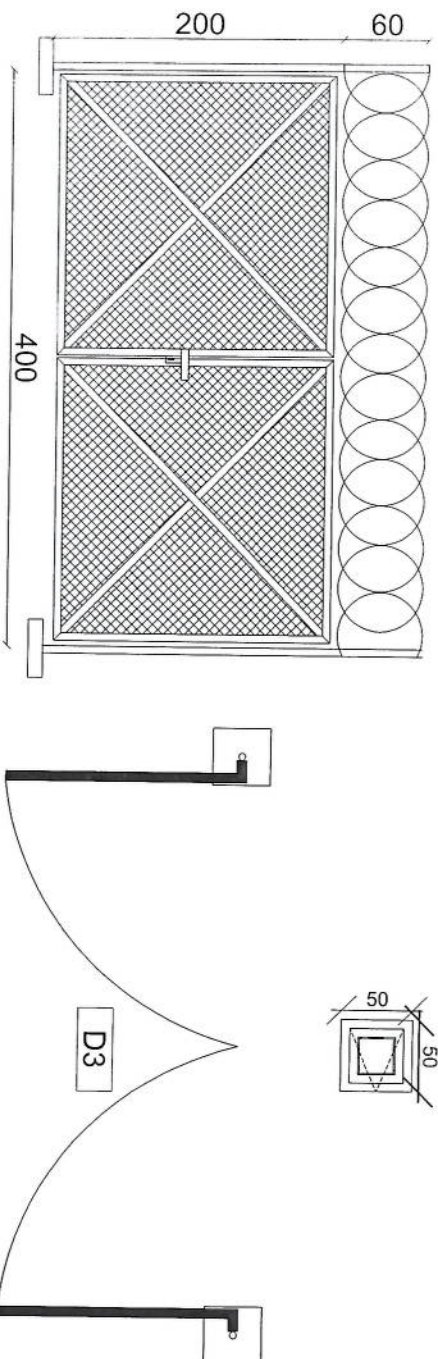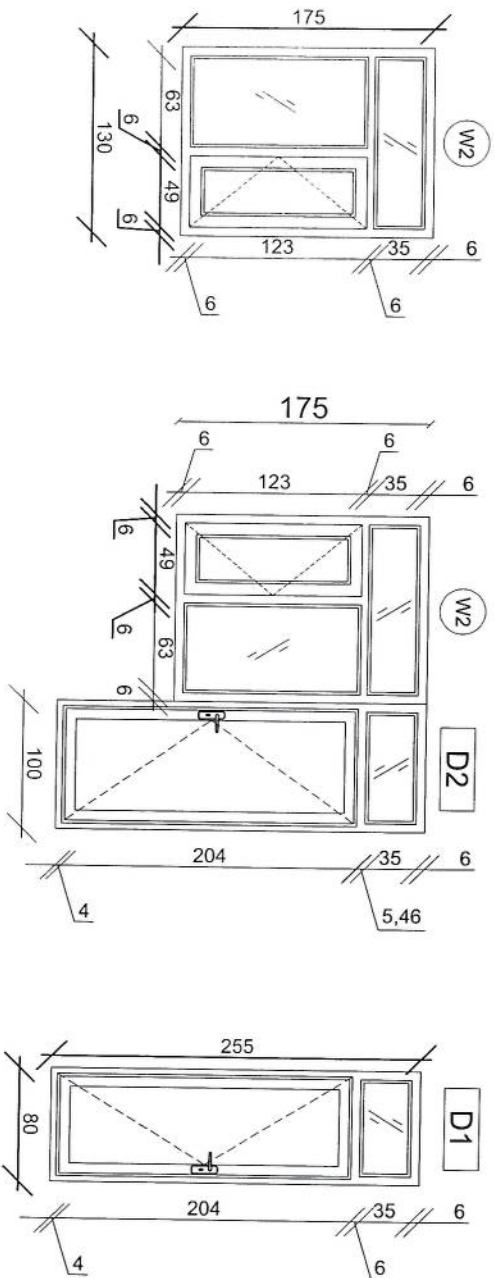

05 DOORS & WINDOWS DETAILS

09 REF. A105


SCALE: 1:50

Notes:

1. The foundation is adopts reinforced concrete, the concrete is M20; (M20:compressive strength is 20N/mm^2); the foundation lays on a 10cm thick crush stone pad;
2. $\varnothing 12$: mild steel, rebars strength 210N/mm^2
3. minimum concrete cover for rebar is 3.5cm,
4. All units are in cm
5. All edges of the Slab should be curve



Outdoor BTS Foundation

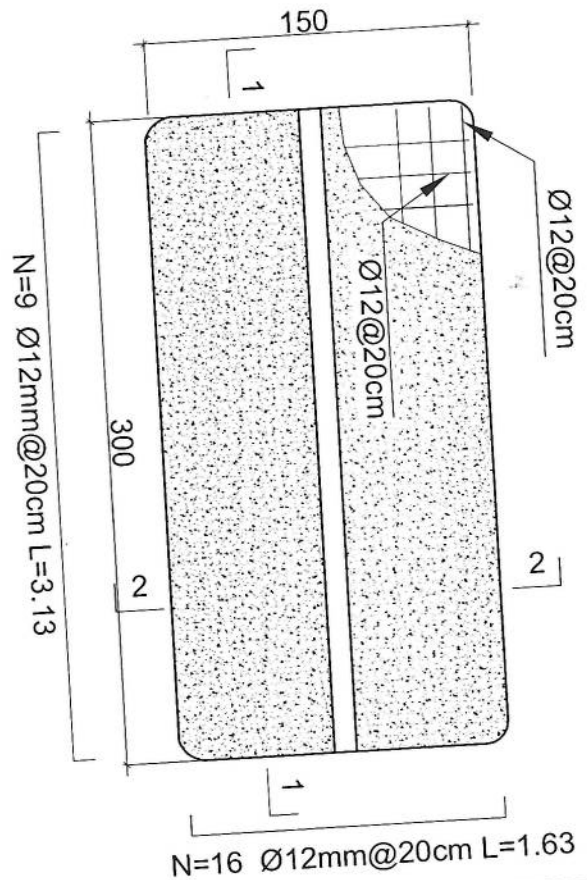

REVISION:
NO. :
تاریخ :
توضیح :

CRACKED ROCK

سنگ شکسته

PCC PLASTER

گچ پلاستر

RCC

بتن مسلح

GROUND LEVEL

سطح زمین

PROJECT TITLE / NO:

GSM SITES
عنوان سایتها:

DRAWING TITLE:

ZTE OUTDOOR BTS FOUNDATION
فونداسیون BTS

DRAWN BY:
CIVIL TEAM

CHECKED BY:
مهندس:

A. APPROVED BY:
مهندس:

SCALE: 1:25
مقیاس:

ACTUAL DATE:
23/02/2025

ISSUE DATE:

DRG. NO: 06

OWNER:
AFGHAN TELECOM
شرکت ارتباطات:

DRG. NO: 06


سیستم Telecommunication Company
K A B U L
A F G H A N I S T A N

one


Use 24 Gage GI Sheet

24 Gage GI Sheet



24 Gage GI sheet

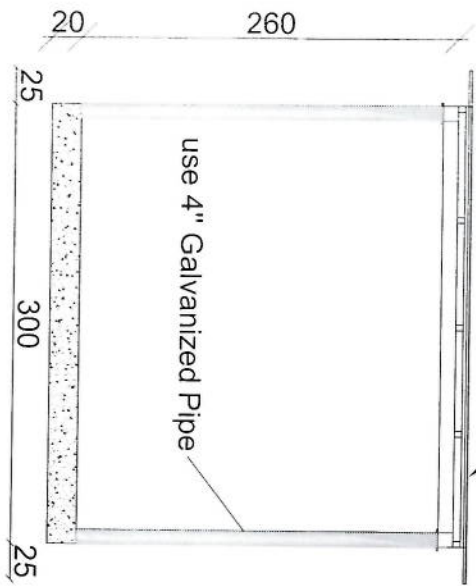

Section BB

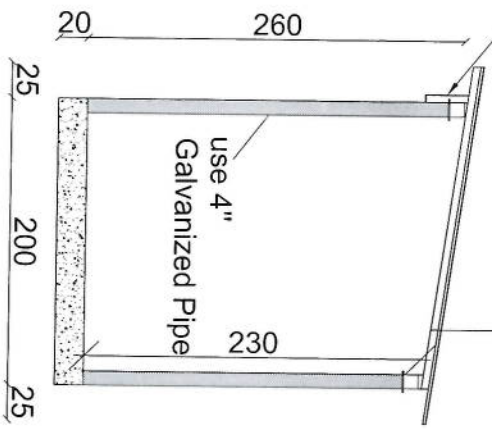

Section AA

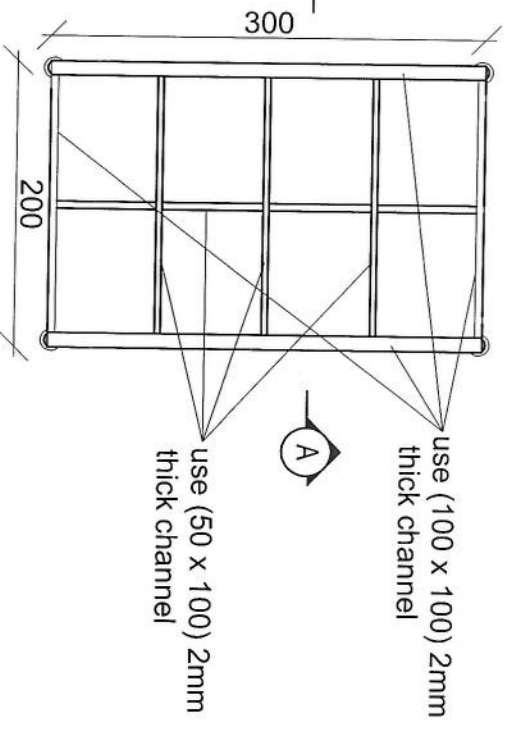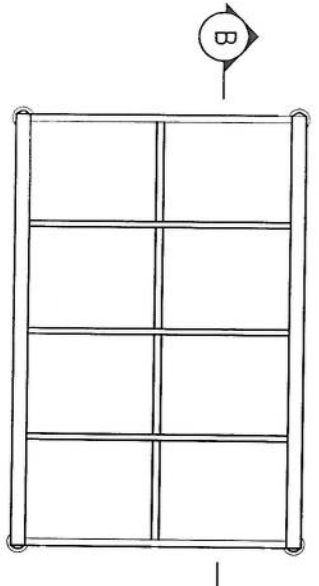

REVISION RECORDS			
REVISION NO	DATE	DESCRIPTION	BY




LEGEND:	
	CRUSHED ROCK
	PCC

PROJECT TITLE / NO:	GSM SITES
OWNER:	SELAN TELECOM
DESIGNED BY:	AFGHAN TELECOM
CHECKED BY:	AFGHAN TELECOM
DRAWN BY:	AFGHAN TELECOM
CIVIL TEAM	AFGHAN TELECOM
APPROVED BY:	AFGHAN TELECOM
SCALE:	1:50
ACTUAL DATE:	23/02/2025
ISSUE DATE:	23/02/2025
DRG NO:	07

DRAWING TITLE:	SUN SHELTER FOR ZTE BTS
OWNER:	SELAN TELECOM
DESIGNED BY:	AFGHAN TELECOM
CHECKED BY:	AFGHAN TELECOM
DRAWN BY:	AFGHAN TELECOM
CIVIL TEAM	AFGHAN TELECOM
APPROVED BY:	AFGHAN TELECOM
SCALE:	1:50
ACTUAL DATE:	23/02/2025
ISSUE DATE:	23/02/2025
DRG NO:	07

OWNER:	AFGHAN TELECOM
DESIGNED BY:	AFGHAN TELECOM
CHECKED BY:	AFGHAN TELECOM
DRAWN BY:	AFGHAN TELECOM
CIVIL TEAM	AFGHAN TELECOM
APPROVED BY:	AFGHAN TELECOM
SCALE:	1:50
ACTUAL DATE:	23/02/2025
ISSUE DATE:	23/02/2025
DRG NO:	07

- Notes:
1. The foundation is adopts reinforced concrete, the concrete is C20; (C20:compressive strength is 20N/mm²); the foundation lays on a 10cm thick crush stone pad;
 2. Ø12: mild steel, rebars strength 210N/mm²
 3. minimum concrete cover for rebar is 3.5cm,
 4. All units are in cm
 5. All edges of the Slab should be curve

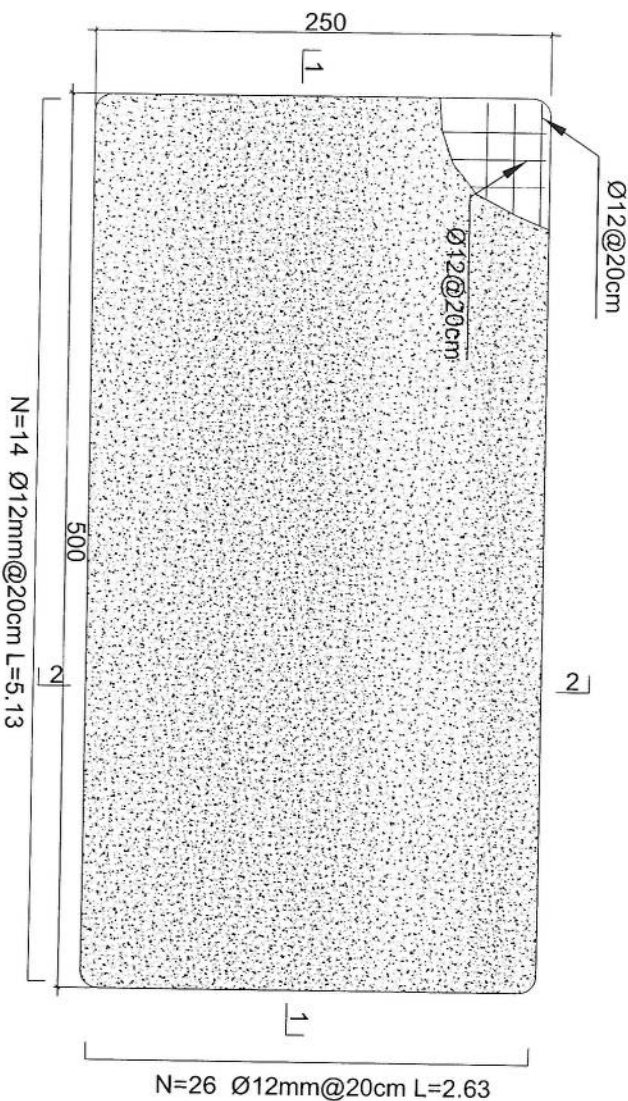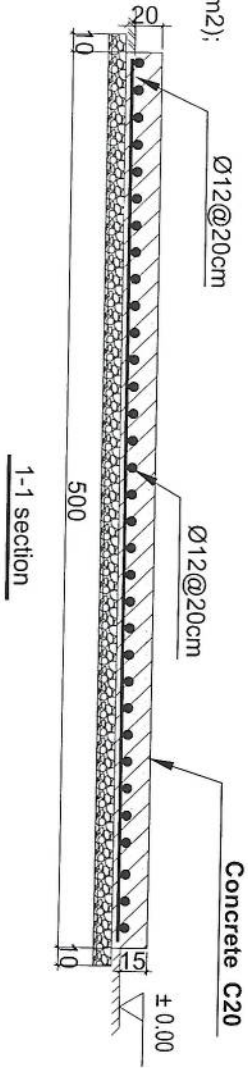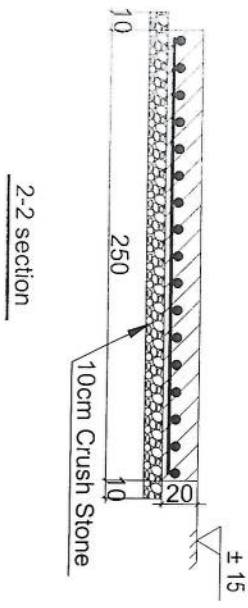

Generator Foundation

N=14 Ø12mm@20cm L=5.13

N=26 Ø12mm@20cm L=2.63

REVISION RECORDS	
REVISION NO	DATE
1	2023/02/23

LEGEND	
CRACKED ROCK	محل
PCC (PLASTER)	لایه گچ
RCC	بت
GROUND LEVEL	سطح زمین

PROJECT TITLE / NO.	
GSM SITES	محل های GSM
GENERATOR FOUNDATION	محل پایه ژنراتور

DRAWING TITLE	
GENERATOR FOUNDATION	محل پایه ژنراتور
DRAWN BY:	نقاش
CHECKED BY:	مهندس

APPROVED BY:	
SCALE:	1:25
ACTUAL DATE:	23/02/2023
ISSUE DATE:	DRG NO: 08

OWNER:	
AFGHAN TELECOM	شرکت مخابرات افغانستان
KABUL	کابل
AFGHANISTAN	افغانستان

REVISION RECORDS			
REVISION NO	DATE	DESCRIPTION	
1	2025/02/23	ISSUED FOR CONSTRUCTION	

LEGEND:	
CHANGED ROCK	
PCC	

PROJECT TITLE / NO: GSM SITES

DATE: 2025/02/23

DRAWING TITLE: SUN SHELTER FOR GENERATOR

DRAWN BY: [Signature]

CHECKED BY: [Signature]

APPROVED BY: [Signature]

SCALE: 1:75

ACTUAL DATE: 23/02/2025



ISSUE DATE: 23/02/2025

DRG. NO: 09


OWNER: ARGHAN TELECOM

PROJECT: SUN SHELTER FOR GENERATOR


LOCATION: KABUL, AFGHANISTAN

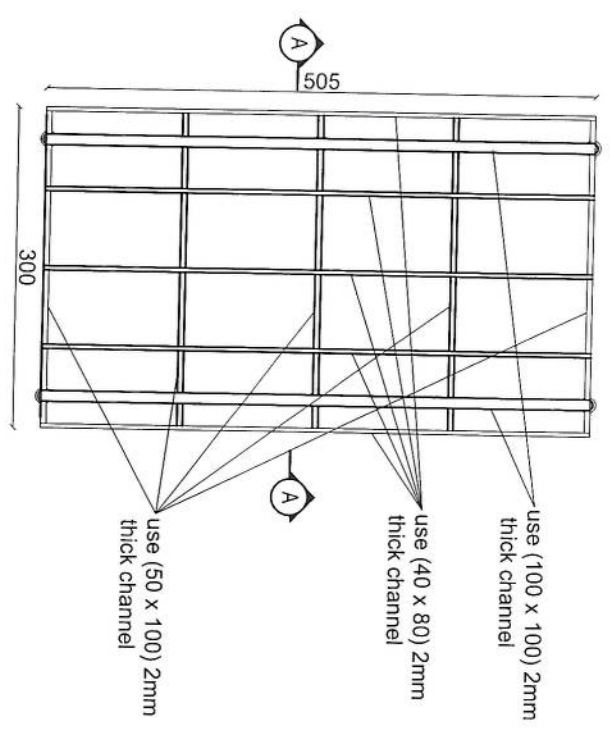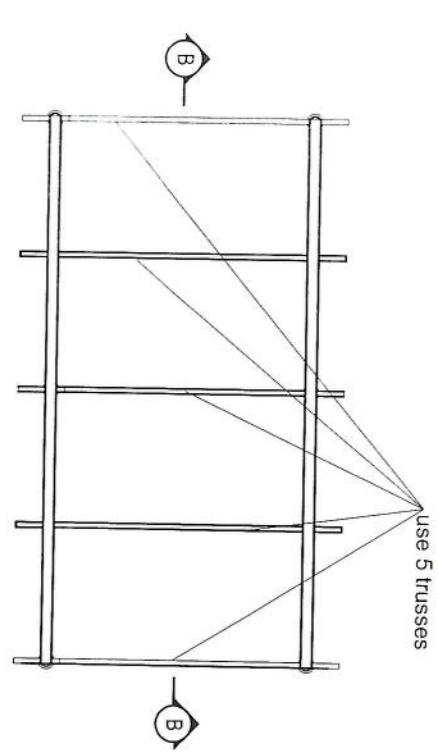

Section B-B

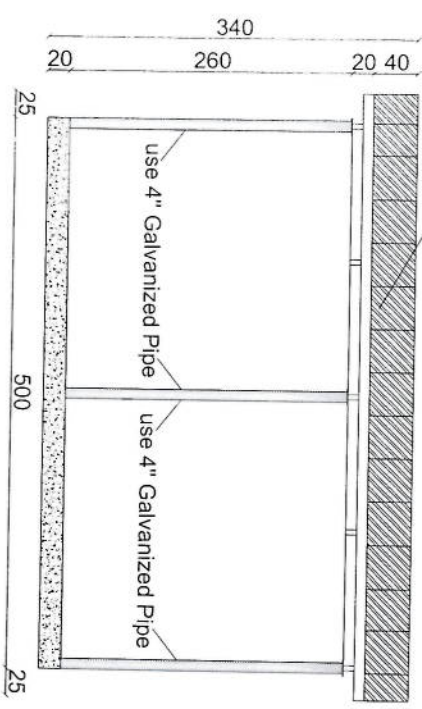

Section AA

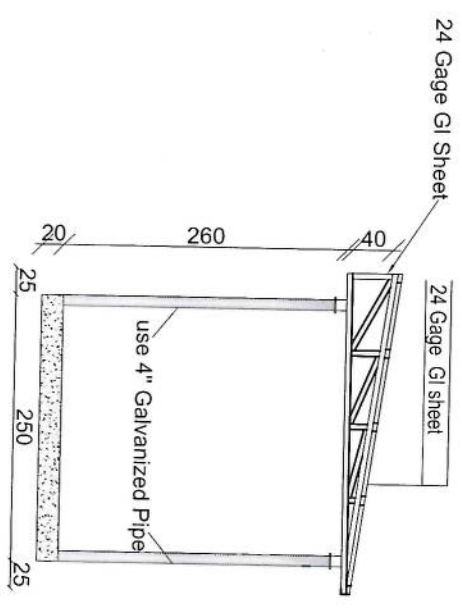


09 SUN SHELTER FOR GENERATOR

09 REF. A109

SCALE: 1:75

[Signature]

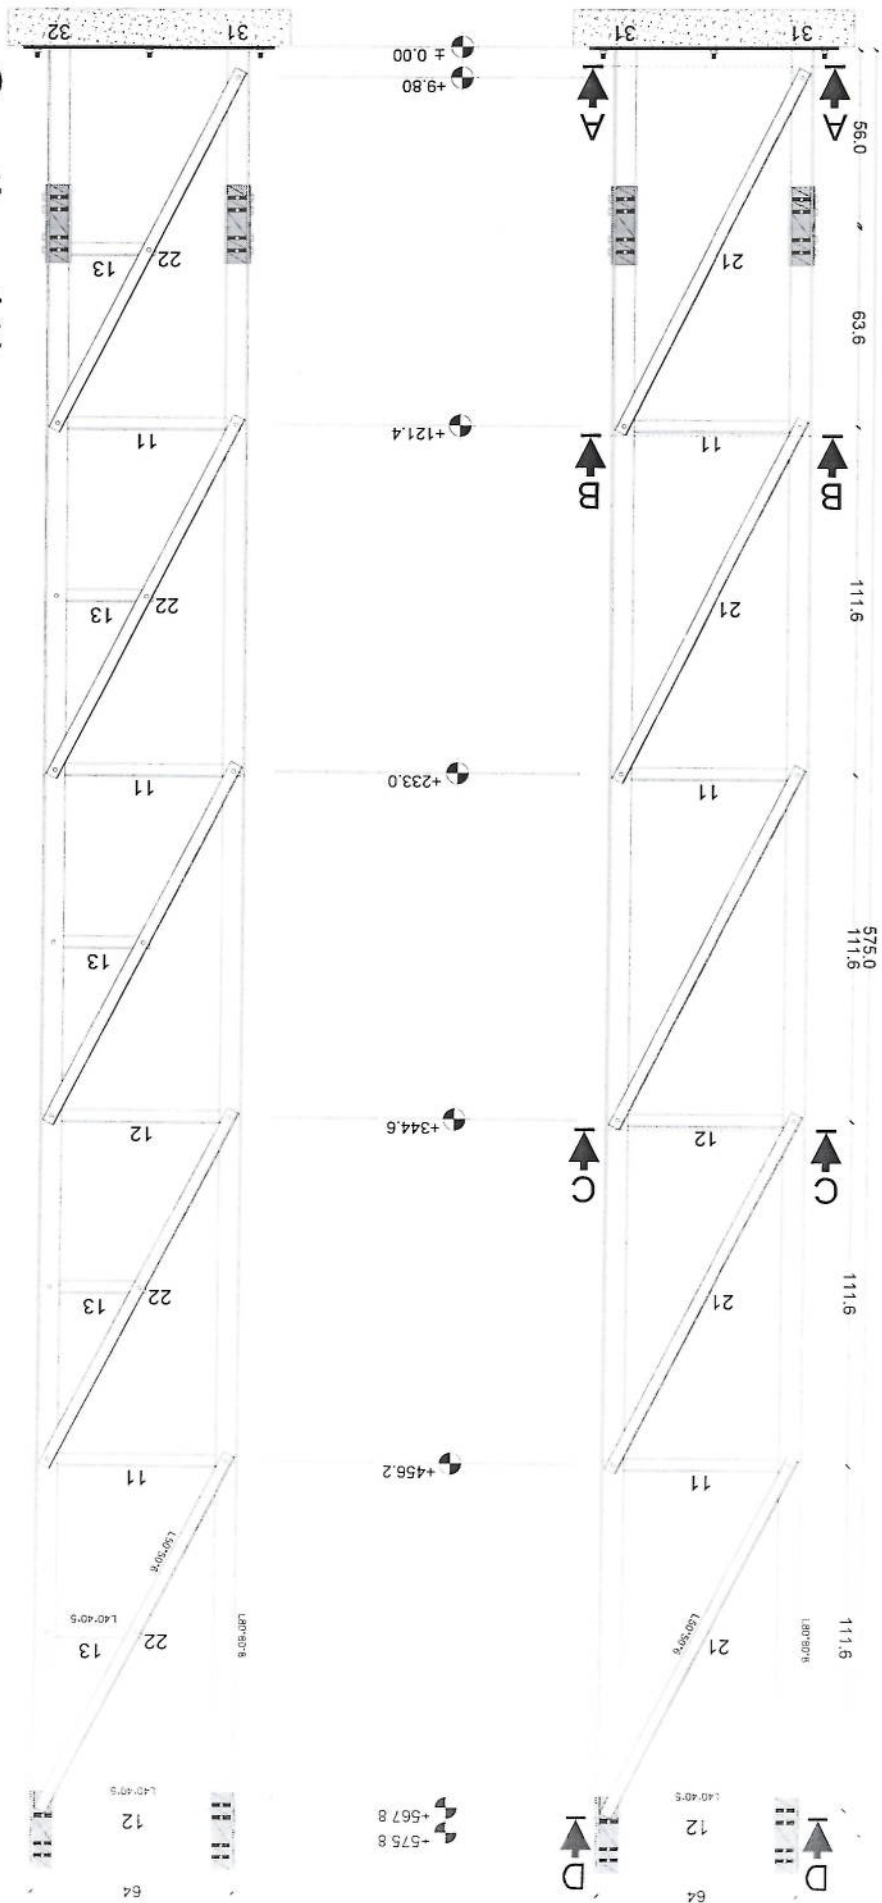



Section (1)

Handwritten signature in blue ink.

MANUFACTURED

CLIENT AFGHAN TELECOM

TITLE 30M GUYED MAST TOWER

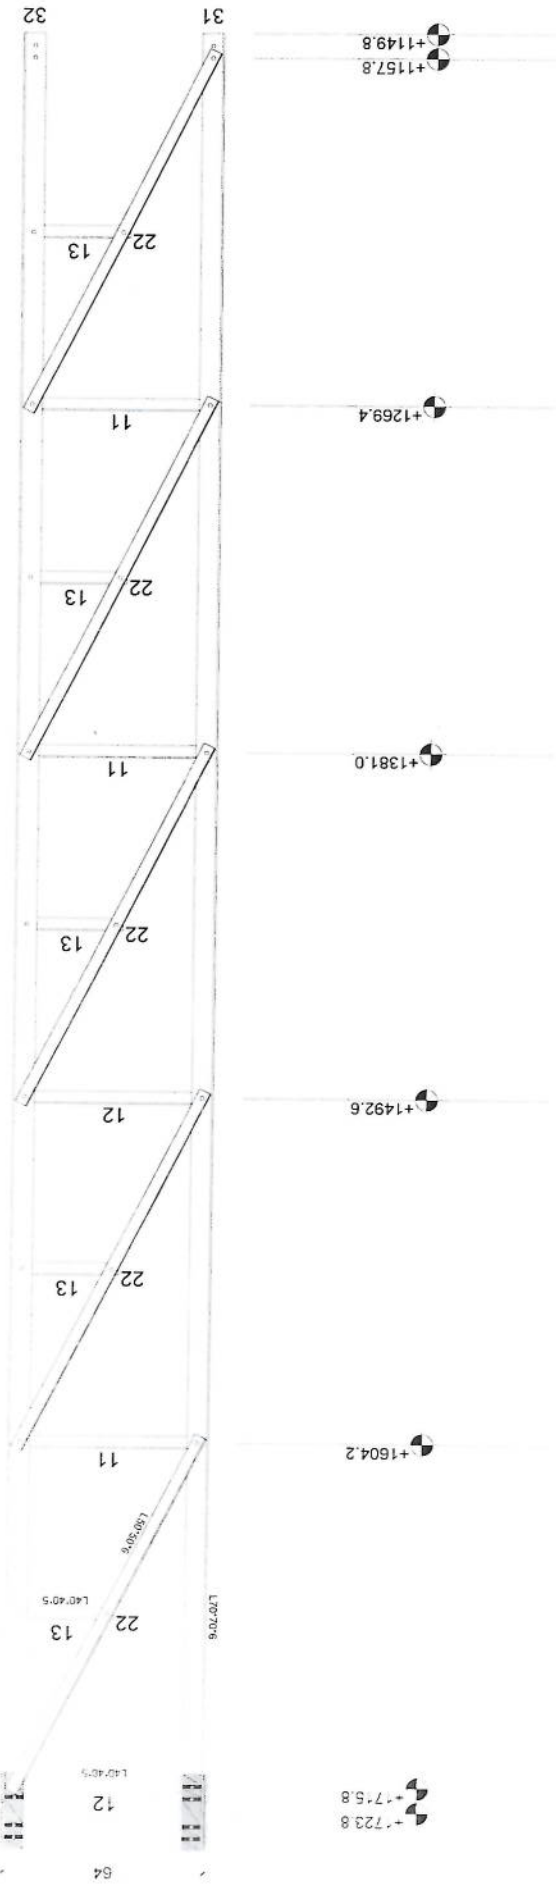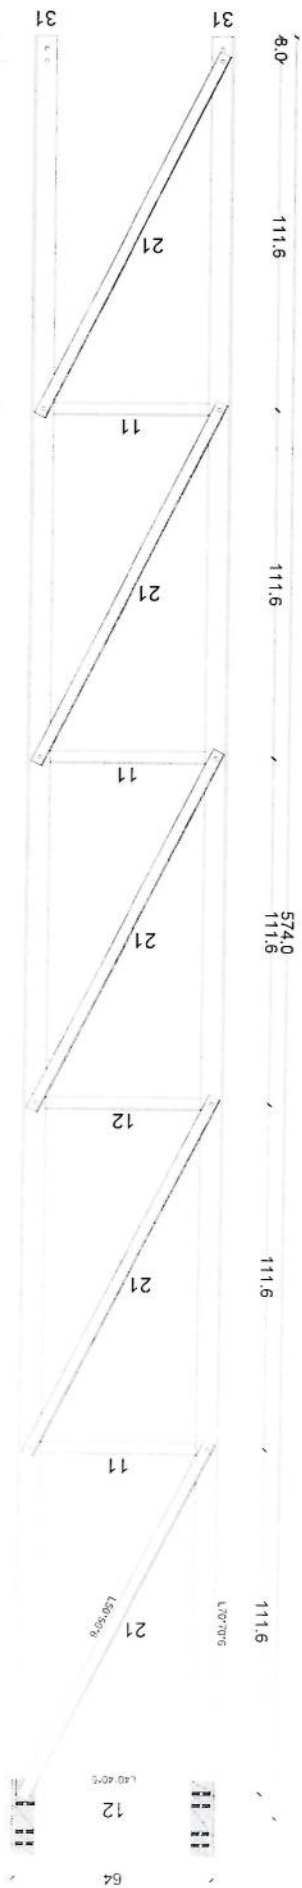



Section (3)

Handwritten signature

MANUFACTURED

CLIENT AFGHAN TELECOM

TITLE 30M GUYED MAST TOWER

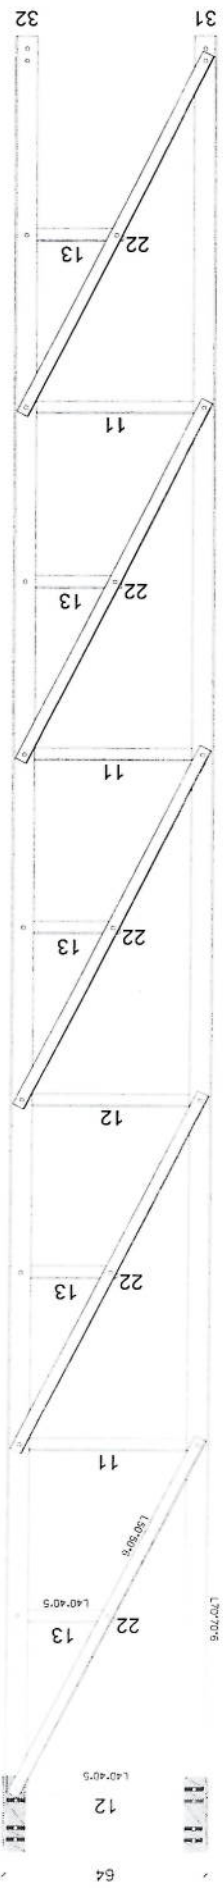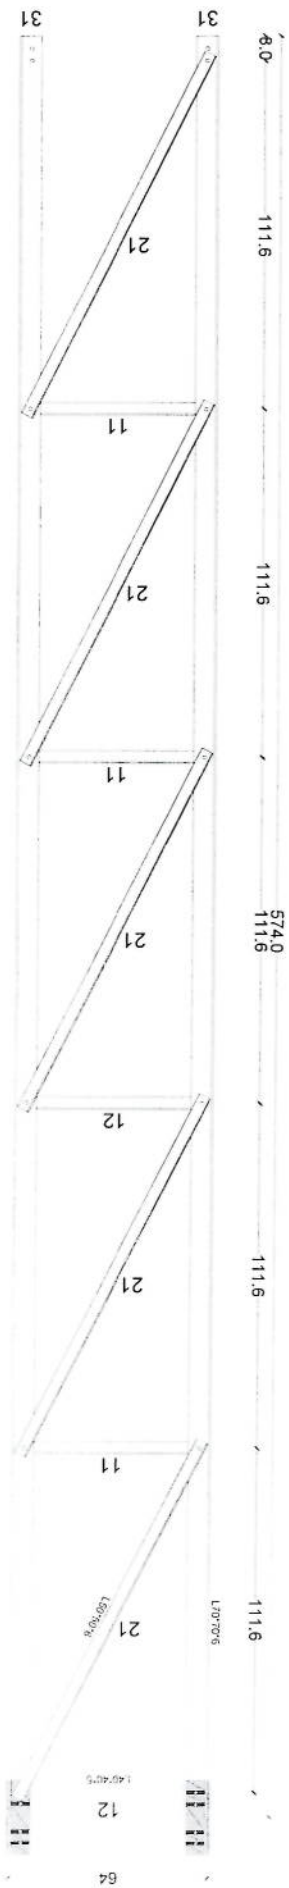

Section (4)

Handwritten signature


MANUFACTURED

CLIENT AFGHAN TELECOM

TITLE 30M GUYED MAST TOWER

Handwritten signature


Section (5)

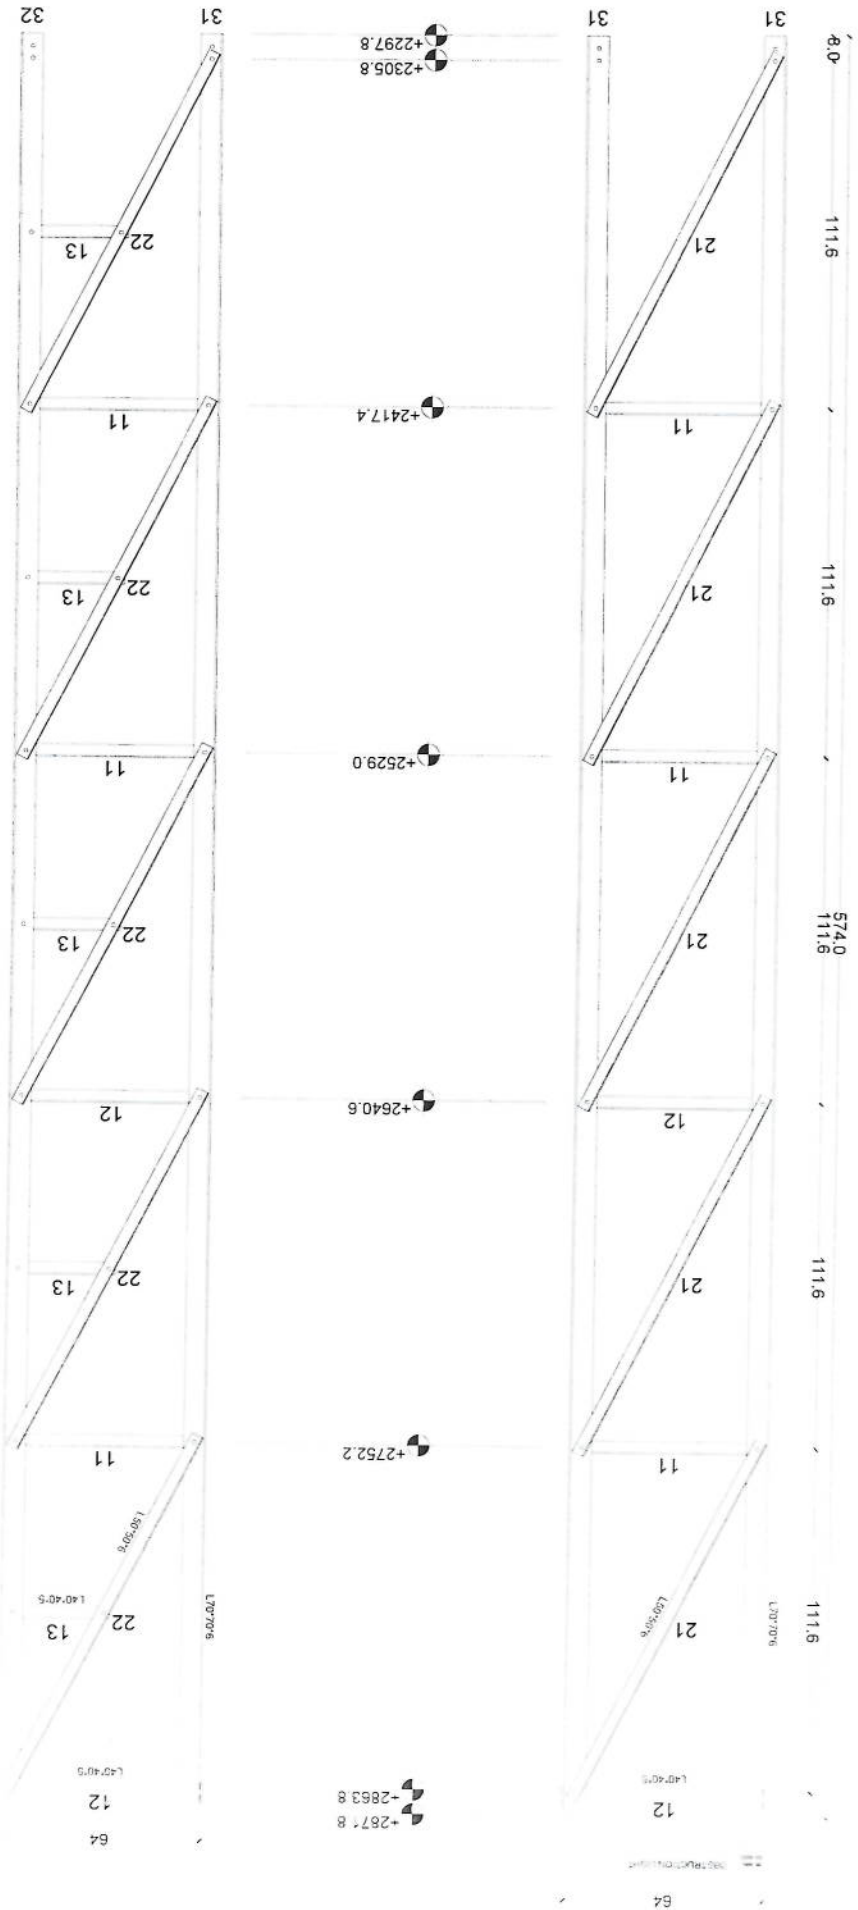

MANUFACTURED

CLIENT AFGHAN TELECOM

TITLE 30M GUYED MAST TOWER

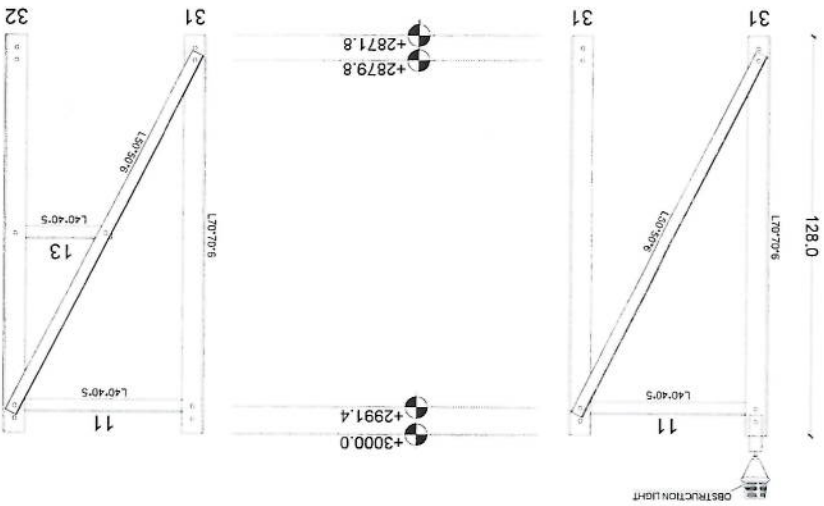

Section (6)






Handwritten signature

MANUFACTURED

CLIENT AFGHAN TELECOM


TITLE 30M GUYED MAST TOWER

Section Detail

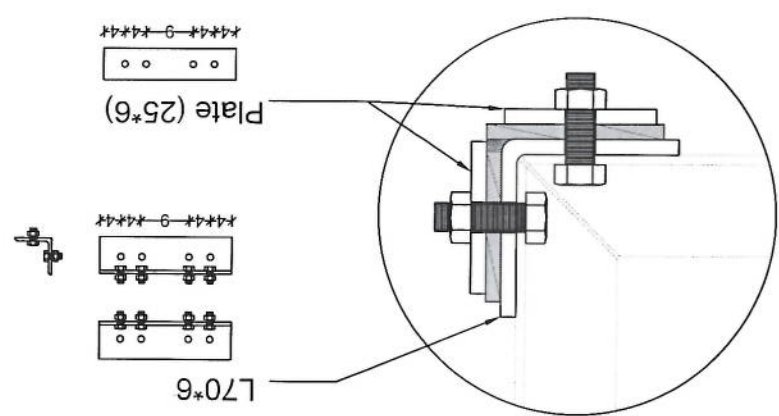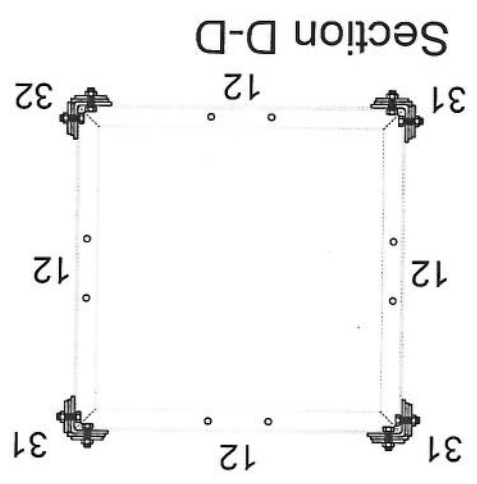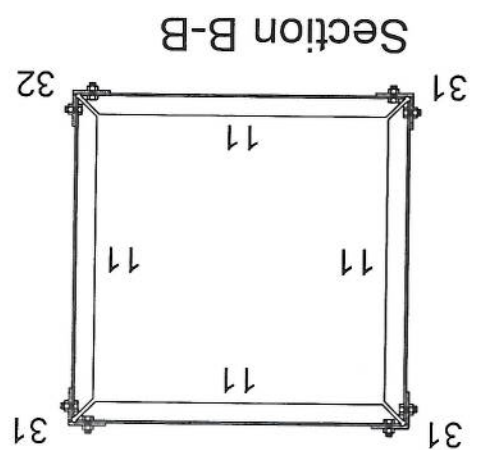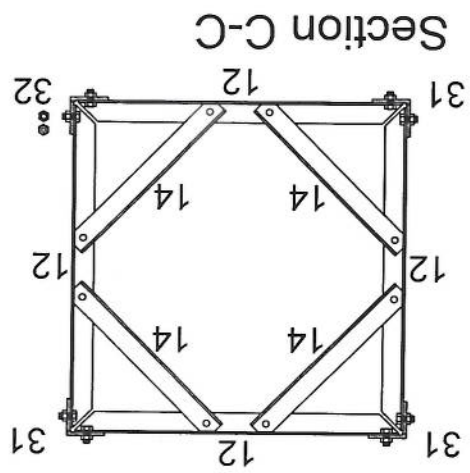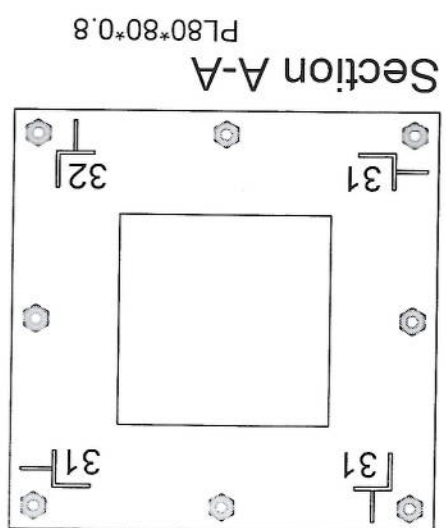


Handwritten signature in blue ink.

TYP 1M ANTENNA SUPPORT

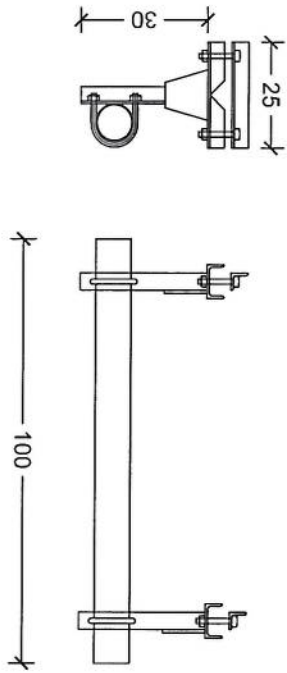

TYP 3M ANTENNA SUPPORT

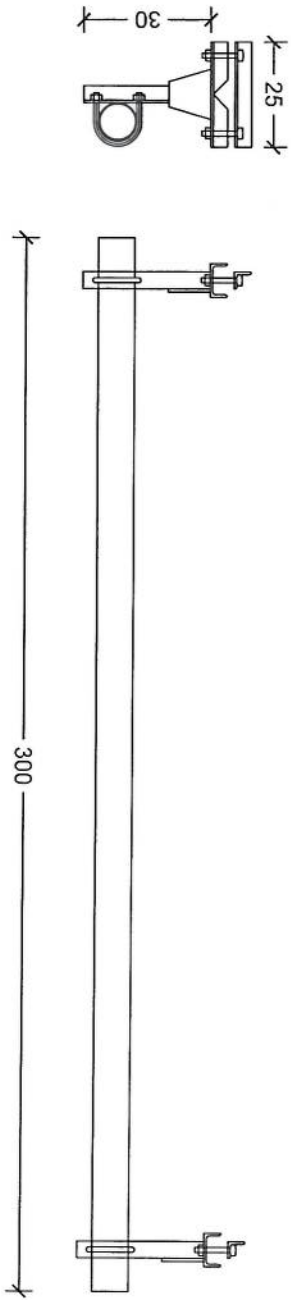


Handwritten signature in blue ink.

MANUFACTURED

CLIENT AFGHAN TELECOM

TITLE 30M GUYED MAST TOWER



Guyed Tower Foundation - 1

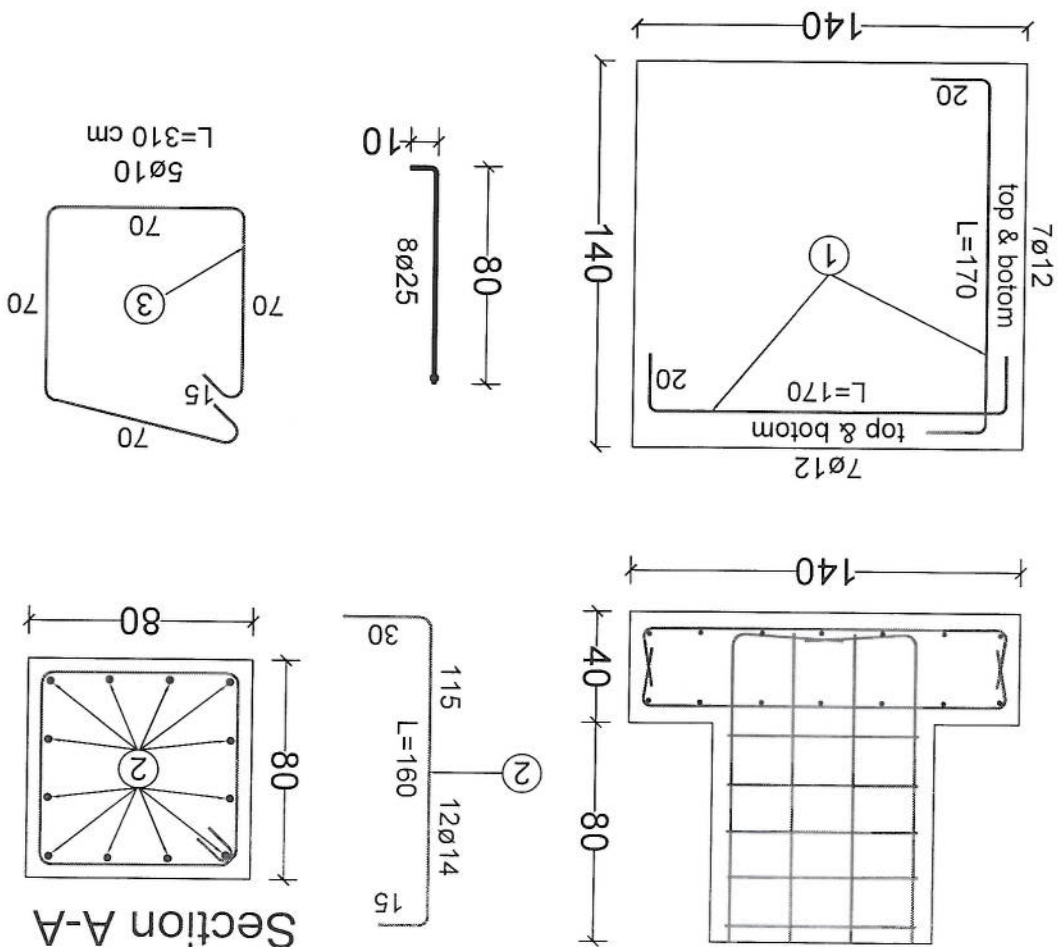

30m - Guyed Tower Foundation - 1 (For One Foundation)					
BAR TYPE	DIA (mm)	LENGHT (cm)	NO OF BARS	UNIT WT (kg/m)	TOTAL WT (kg)
1	Ø12	170	28	0.89	34.18
2	Ø14	160	12	0.89	20.83
3	Ø10	310	5	0.62	13.45
TOTAL WEIGHT OF STEEL. (kg)					69
LEAN CONCRETE VOLUME. (Cu.m)					0.12
REINFORCED CONCRETE VOLUME. (Cu.m)					0.91
EXCAVATION. (Cu.m)					2.55
REINFORCEMENT STEEL.					S420
CONCRETE.					C20

2.55

Foundation For Cable - 2

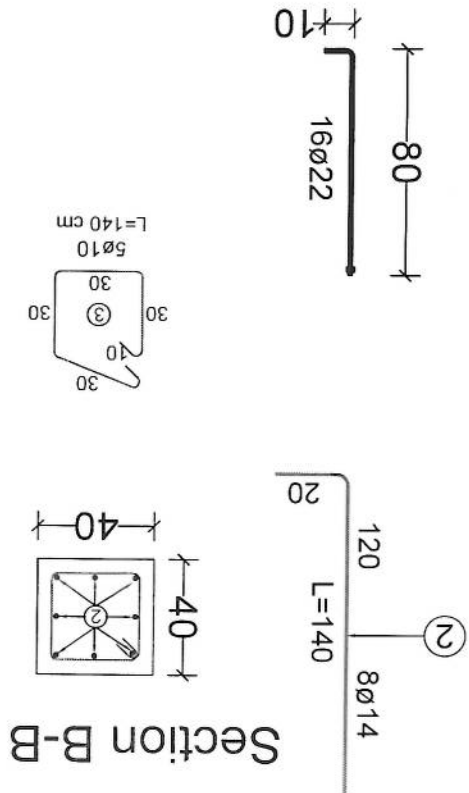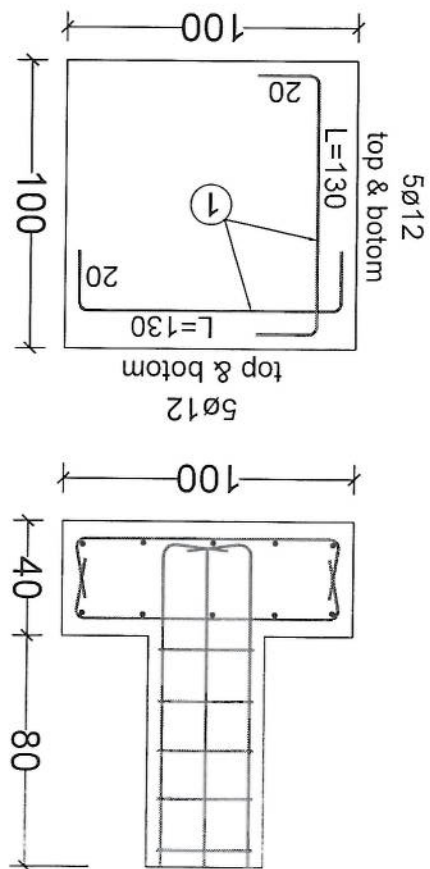

30m - Guyed Tower Foundation - 1 (For One Foundation)					
BAR TYPE	DIA (mm)	LENGHT (cm)	NO OF BARS	UNIT WT (kg/m)	TOTAL WT (kg)
1	Ø12	130	20	0.89	19.94
2	Ø14	140	8	0.89	10.32
3	Ø10	140	5	0.62	6.08
TOTAL WEIGHT OF STEEL. (kg)				36	
LEAN CONCRETE VOLUME. (Cu.m)				0.12	
REINFORCED CONCRETE VOLUME. (Cu.m)				0.4	
EXCAVATION. (Cu.m)				1.87	
REINFORCEMENT STEEL.				S420	
CONCRETE.				C20	

Handwritten signature/initials in blue ink.

لست سایت های توسعه دواره سروی شده زون کندهار مورد تایید رهبری شرکت افغان تیلیکام

SN	SiteID	LAT	LONG	Province	District	Add	Site Service Type	Site Owner	Near End Site ID	Near End Site Distance	Near End Site Traffic 3G+4G (PS) GB Daily Base	Near End Site Traffic 2G+3G (CS) Erling Daily Base	Tower Type	Tower Height
1	KDR437	31.590367	65.605925	Kandahar	8th	Naw Deh	Capacity / Coverage	AFTEL	KDR435	3.70km	213 GB	102 Erl	GMT	30m
2	KDR445	31.6021922	65.684047	Kandahar	6th	Gul Akhuzada Qalacha	Capacity / Coverage	AFTEL	KDR006	844m	310 GB	45 Erl	GMT	30m
3	KDR446	31.630694	65.679631	Kandahar	13th	Khial Taxi stop	Capacity / Coverage	AFTEL	KDR011	680m	575 GB	179 Erl	GMT	30m
4	KDR421	31.651392	65.710128	Kandahar	9th	naw Deh	Capacity / Coverage	AFTEL	KDR009	541m	400 GB	170 Erl	GMT	30m
5	KDR413	31.591714	65.683986	Kandahar	6th	Mahal Nijat	Capacity / Coverage	AFTEL	KDR025	1.43km	450 GB	152 Erl	GMT	30m
6	KDR468	31.6469347	65.758842	Kandahar	11th	Aino Mina sarak 8 Farayi	Capacity / Coverage	AFTEL	KDR037	1.385km	270 GB	89 Erl	RT	25m
7	KDR470	31.623175	65.757517	Kandahar	11th	Aino Mina Sarak 11	Capacity / Coverage	AFTEL	KDR013	576m	270 GB	55 Erl	RT	26m
8	KDR469	31.65325	65.754033	Kandahar	11th	Aino Mina Sarak 15	Capacity / Coverage	AFTEL	KDR416	1.428km	205 GB	68 Erl	RT	24m

محمد هارون محمدی	محمد اجمل افغان	محمد جان روئی	محمد جان روئی	حکمت الله ستالکزی	ولایت خان عظیمی
وزاری کننده معاونت عملیات بیسیم	رئیس تحقیقاتی بیسیم	رئیس ترانسیمیشن TX	رئیس عملیات	RF BSS آمر	RF Optimization مدیر
پوهنیاړ علی احمد سامند رئیس عملیات شرکت افغان تیلی کام					

