



درج معلومات به اساس سروی از ساحه

معلومات ابتدایه ضروری سرکام هیکام سروی


شماره

1	Site ID (سایت ID)	ای دی ای
2	دندره شماره	
3	GPS coordinates	31.623175, 65.757517
4	نام ساحه ومنطقه	نام ساحه ومنطقه
5	نام ولسوالی و ولایت مربوطه	نام ولسوالی و ولایت مربوطه
6	(نام ساحاتی که قرار تحت پوشش سایت بیابند)	(نام ساحاتی که قرار تحت پوشش سایت بیابند)
7	مالیکت زمین (شخصی یا دولتی)	مالیکت زمین (شخصی یا دولتی)
8	مالی خاندان/خانه قابل دسترسی است	مالی خاندان/خانه قابل دسترسی است
9	شماره تماس مالی یا سکنه خاندان	شماره تماس مالی یا سکنه خاندان
10	شخصی/کرای	شخصی
11	مالی خاندان یا نصیب سایت و شرایط اقلان تیل کام راضی است	مالی خاندان یا نصیب سایت و شرایط اقلان تیل کام راضی است
12	موافقه ابتدای ساحوی یا مالی خاندان صورت گرفت؟	مالی
13	نوعیت سایت (سرایم یا روی مین)	سرایم
14	چگونگی ساحه (شهری، روستایی، دوردست) یا VIP	شهری
15	سری که واسطه نقلیه تردد بتواند دارد	مالی
16	آیا به سری جهت تردد واسطه ضرورت است	نه خیر
17	چه مقدار سری تردد واسطه ضرورت است (به متر)	
18	در صورتیکه دندره سایت سرکام تعمیرات باشد	۷
19	نوعیت تعمیر (مسکونی/تجاری)	مسکونی
20	تعداد منازل	1
21	ارتفاع تعمیر	4 متر
22	راه رسیدن به نام (زیرنه تیرونی داخلی)	باید زیرنه ساخته شود
23	امکان خاندانی وسایل افراد و کارها است؟	
24	امکان خاندانی وسایل سرکام یا کزین است؟	مالی
25	ظاهر تعمیر قابلیت برداشت سایت را دارد؟	مالی
26	نوعیت سرکام (رنگی دندره یا دندری)	دندری
27	مساحت موجود سرکام (طول و عرض)	دقیقت
28	تاور مورد نیاز (دندره یا دندری)	دندره یا دندری
29	ارتفاع تاور مورد نیاز	26 متر
30	ارتفاع مجموع تاور و تعمیر از سطح زمین منزل	30 متر
31	در صورتیکه دندره سروی درجی یا زمین خاندان باشد	

- Notes:
1. The foundation is adopts reinforced concrete, the concrete is M20; (M20:compressive strength is 20N/mm2); the foundation lays on a PCC concrete that already poured;
 2. Ø12: mild steel, rebar strength 210N/mm2
 3. minimum concrete cover for rebar is 3.5cm,
 4. All units are in cm
 5. All edges of the Slab should be curve

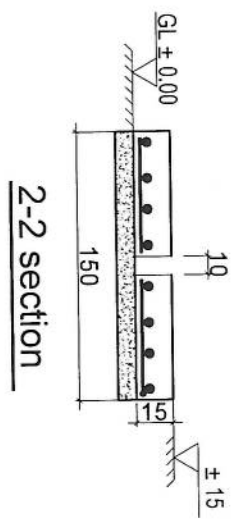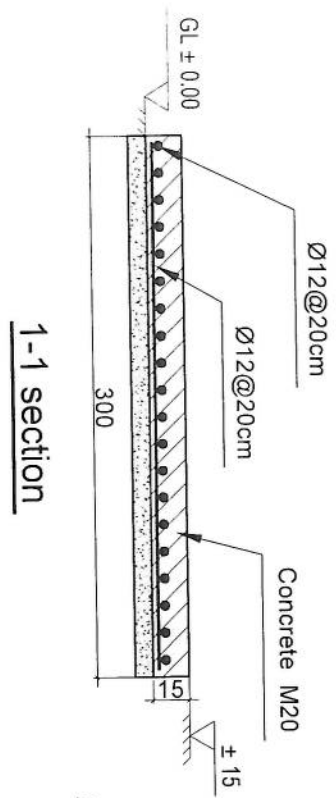

Outdoor BTS Foundation

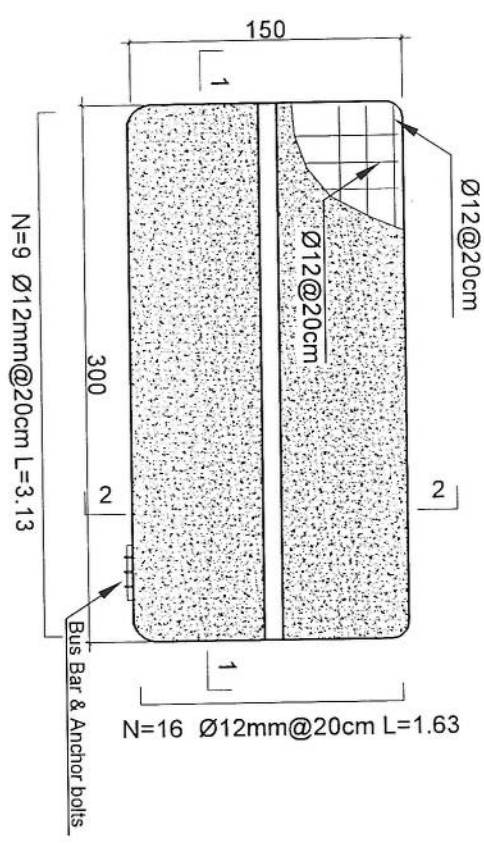


REVISION RECORDS			
REVISION NO	DATE	DESCRIPTION	
1	13/04/2025	ISSUE	
LEGEND:			
DRINKED ROCK			
PCC (PAVEMENT)			
ROCK			
GROUND LEVEL			
PROJECT TITLE / NO:			
GSM SITES			
DRAWING TITLE:			
ZTE OUTDOOR BTS FOUNDATION			
DRAWN BY:			
CIVIL TEAM			
CHECKED BY:			
APPROVED BY:			
SCALE: 1:25			
ACTUAL DATE: 13/04/2025			
ISSUE DATE: 13/04/2025			
OWNER: AFGHAN TELECOM			
AFGHAN TELECOM			
System Telecommunication Company			
AFGHANISTAN			

REVISION RECORDS		
REVISION NO	DATE	DESCRIPTION
تغییرات	تاریخ	توضیحات


LEGEND:	
	DASHED LINE
	SECTION LINE

PROJECT TITLE / NO:	GSM SITES
طرح نام / شماره	مکان های GSM
DRAWING TITLE:	SUN SHELTER FOR ZTE BTS
طرح نام:	سایه بان برای ایستگاه های ZTE
DRAWN BY:	CIVIL TEAM
ترسیم کننده:	تیم عمران
CHECKED BY:	
بررسی کننده:	
APPROVED BY:	
تایید کننده:	
SCALE:	1:50
مقیاس:	
ACTUAL DATE:	13 04 2025
تاریخ واقعی:	
ISSUE DATE:	DRG NO: 04
تاریخ انتشار:	
OWNER:	AFGHAN TELECOM
مالک:	

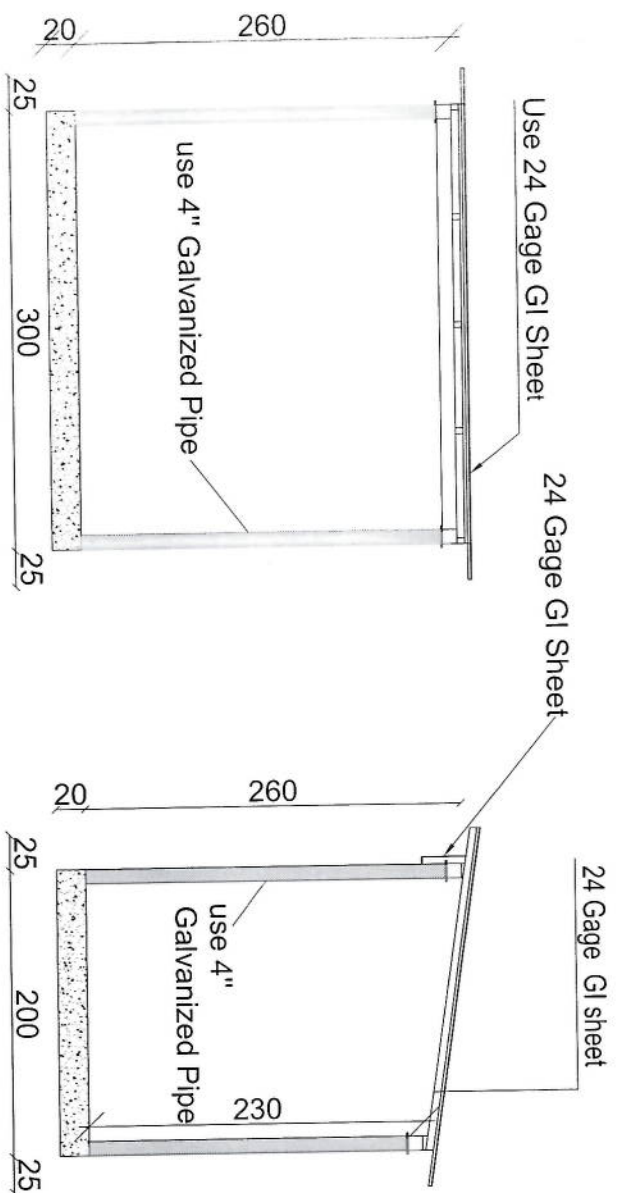

Section BB

Section AA

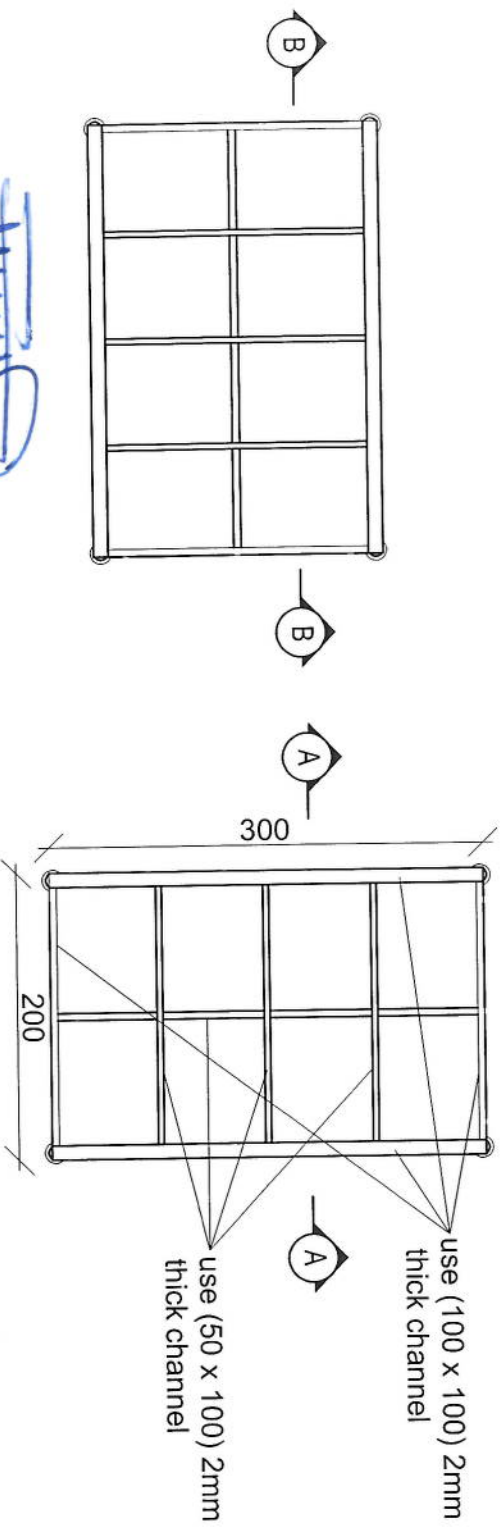



REVISION RECORDS	
REVISION NO	DESCRIPTION
1	تصميم
2	تصميم
3	تصميم

LEGEND:	ملاحظات:
CRUSHED ROCK	مزل
RCC (PLAIN)	بتون ساده
RCC	بتون مسلح
± 0.00	سطح معبر

PROJECT TITLE / NO:	GSM SITES
موضوع پروژه / شماره:	مواقع GSM
DRAWING TITLE:	GENERATOR FOUNDATION
عنوان نقشه:	فونداسیون ژنراتور
DRAWN BY:	CIVIL TEAM
نقاش:	تیم عمران
CHECKED BY:	
بررسی:	
APPROVED BY:	
تایید:	

SCALE:	1:25
ACTUAL DATE:	23.02/2025
ISSUE DATE:	DRG NO: 08
OWNER:	AFGHAN TELECOM
مالك:	تلفون افغان
Salam Telecommunication Company	
KABUL	
AFGHANISTAN	

- Notes:
1. The foundation is adopts reinforced concrete, the concrete is C20; (C20:compressive strength is 20N/mm2); the foundation lays on a 10cm thick crush stone pad;
 2. Ø12: mild steel, rebars strength 210N/mm2
 3. minimum concrete cover for rebar is 3.5cm,
 4. All units are in cm
 5. All edges of the Slab should be curve

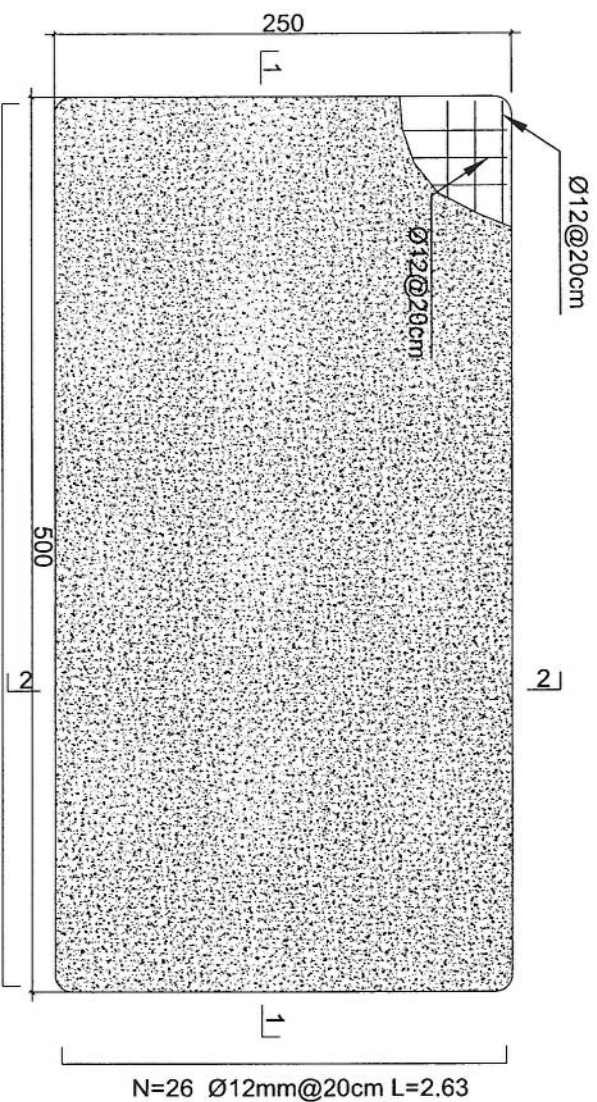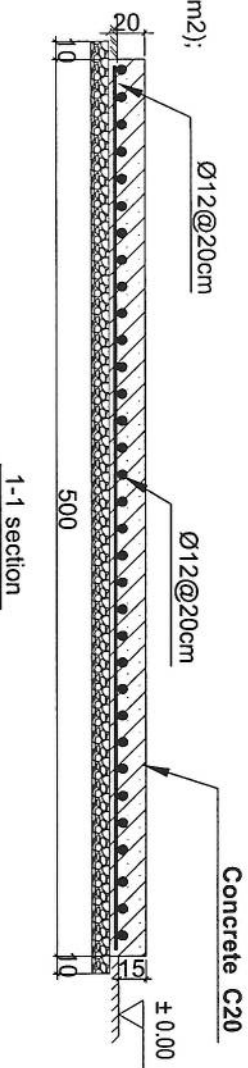

N=26 Ø12mm@20cm L=2.63

N=14 Ø12mm@20cm L=5.13

Generator Foundation

08 GENERATOR FOUNDATION

09 REF: A108

SCALE: 1:25

REVISION RECORDS	
REVISION NO	DESCRIPTION
1	Issued for construction



PROJECT TITLE / NO:
GSM SITES
مکان های GSM

DRAWING TITLE:
SUN SHELTER FOR GENERATOR
سایه بان برای مولد برق

DRAWN BY:
CIVIL TEAM





CHECKED BY:

APPROVED BY:


SCALE: 1:75
ACTUAL DATE: 23.02.2025
ISSUE DATE: DRG NO: 09

OWNER:
AFGHAN TELECOM




Salam Telecommunication Company
KABUL
AFGHANISTAN

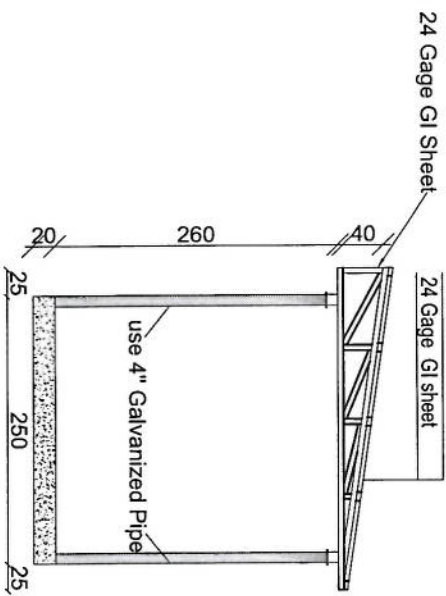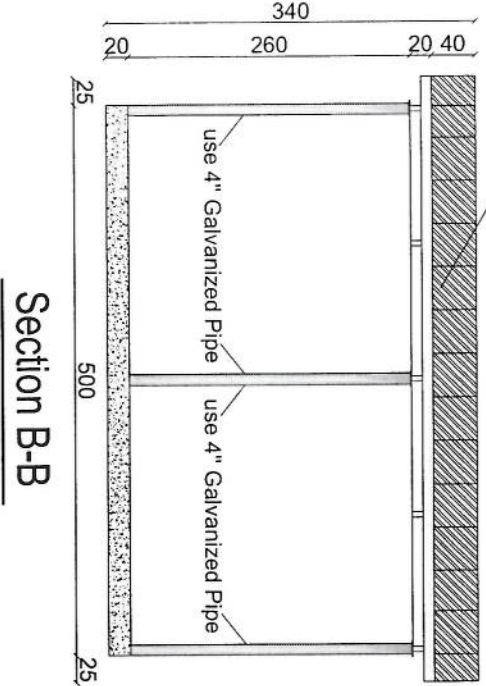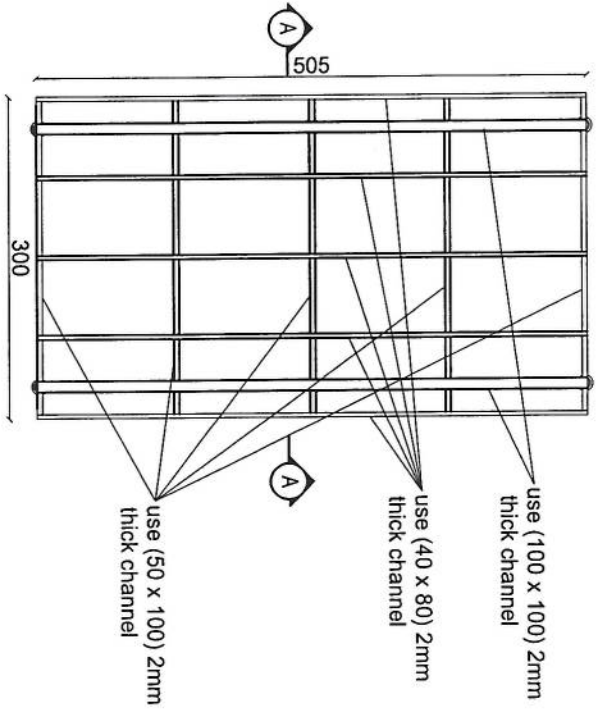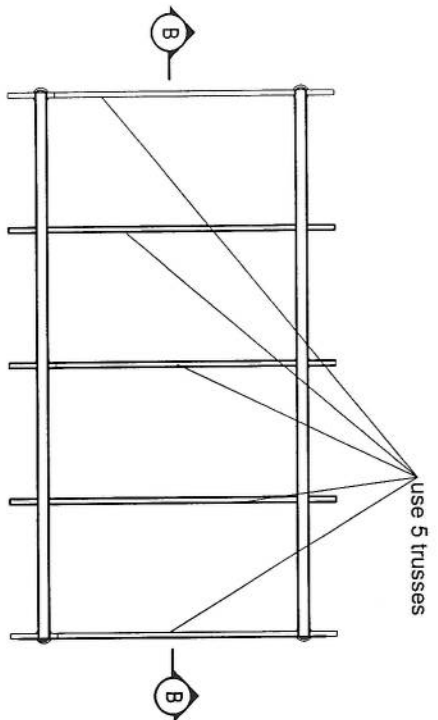

Guyed Tower Foundation - 1

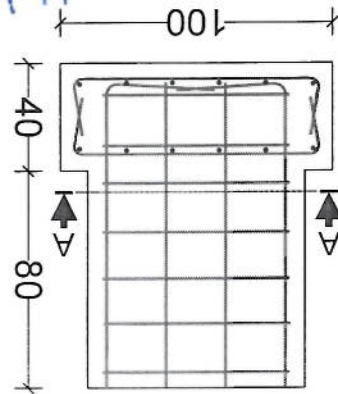

Handwritten note: *Handwritten note*

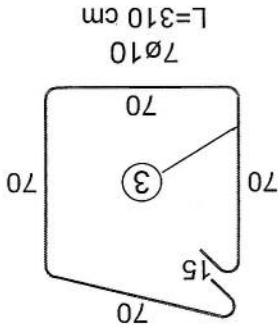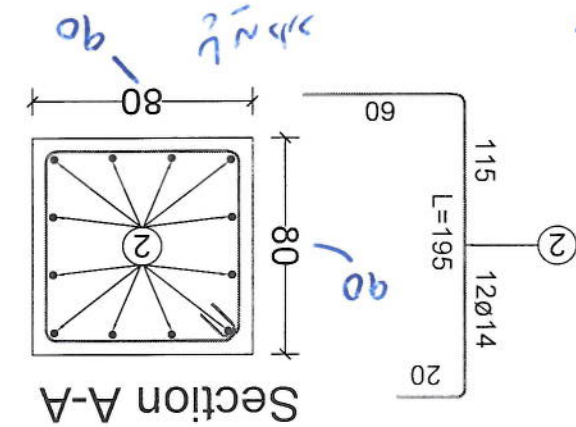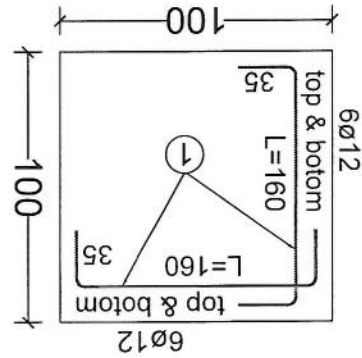


Handwritten note: *Handwritten note*

20m - Guyed Tower Foundation - 1 (For One Foundation)					
BAR TYPE	DIA (mm)	LENGHT (cm)	NO OF BARS	UNIT WT (kg/m)	TOTAL WT (kg)
1	Ø12	160	24	0.89	34.18
2	Ø14	195	12	1.21	28.31
3	Ø10	310	7	0.62	13.45
TOTAL WEIGHT OF STEEL. (kg)				75	
LEAN CONCRETE VOLUME. (Cu.m)				0.12	
REINFORCED CONCRETE VOLUME. (Cu.m)				0.912	
EXCAVATION. (Cu.m)				2.9	
REINFORCEMENT STEEL.				S420	
CONCRETE.				C20	


Handwritten note: *Handwritten note*

Foundation For Cable - 2

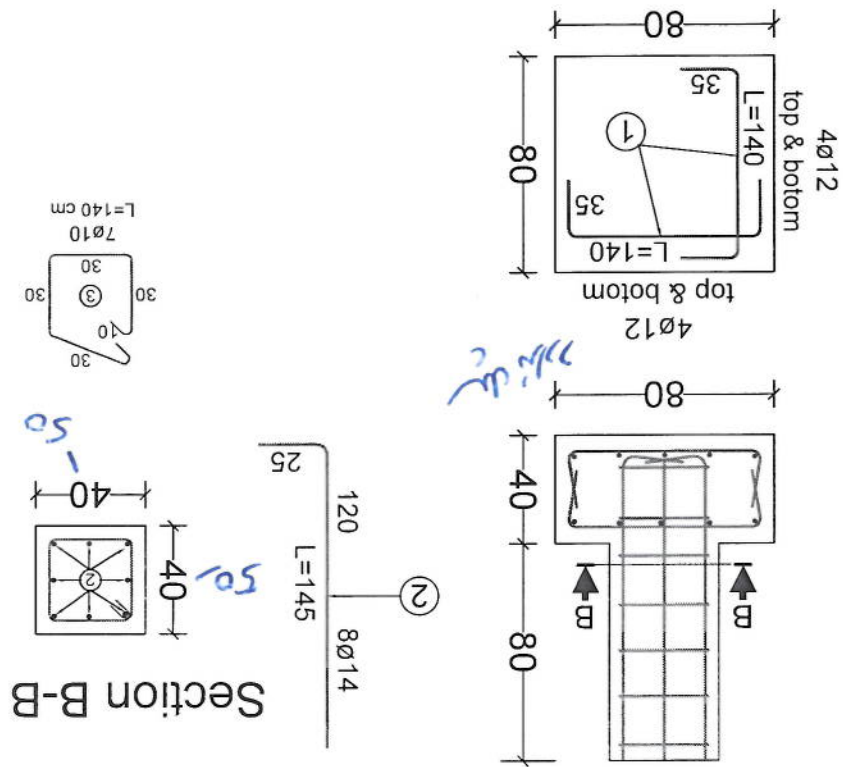


20m - Foundation For Cable - 2 (For One Foundation)					
BAR TYPE	DIA (mm)	LENGHT (cm)	NO OF BARS	UNIT WT (kg/m)	TOTAL WT (kg)
1	Ø12	140	16	0.89	19.94
2	Ø14	145	8	1.21	14.04
3	Ø10	140	7	0.62	6.08
TOTAL WEIGHT OF STEEL (kg)				40	
LEAN CONCRETE VOLUME (Cu.m)					0.12
REINFORCED CONCRETE VOLUME (Cu.m)					0.4
EXCAVATION (Cu.m)					1.61
REINFORCEMENT STEEL					S420
CONCRETE					C20

Handwritten signature/initials in blue ink.

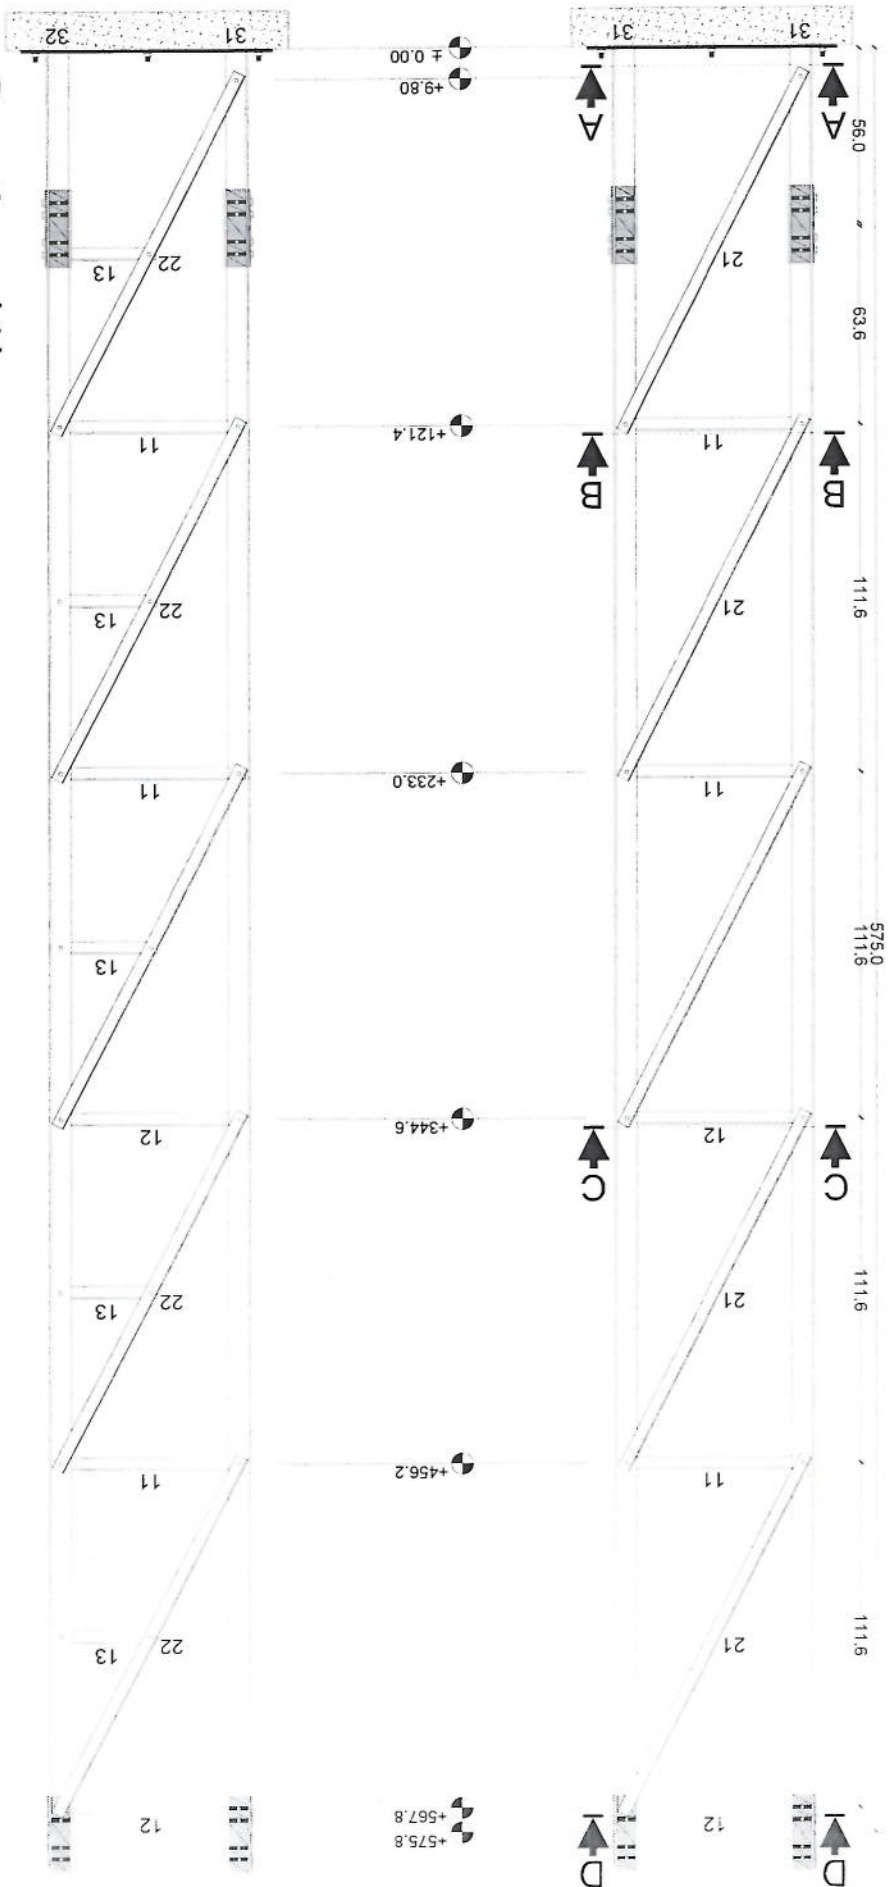


Section (1)

Handwritten signature/initials in blue ink.

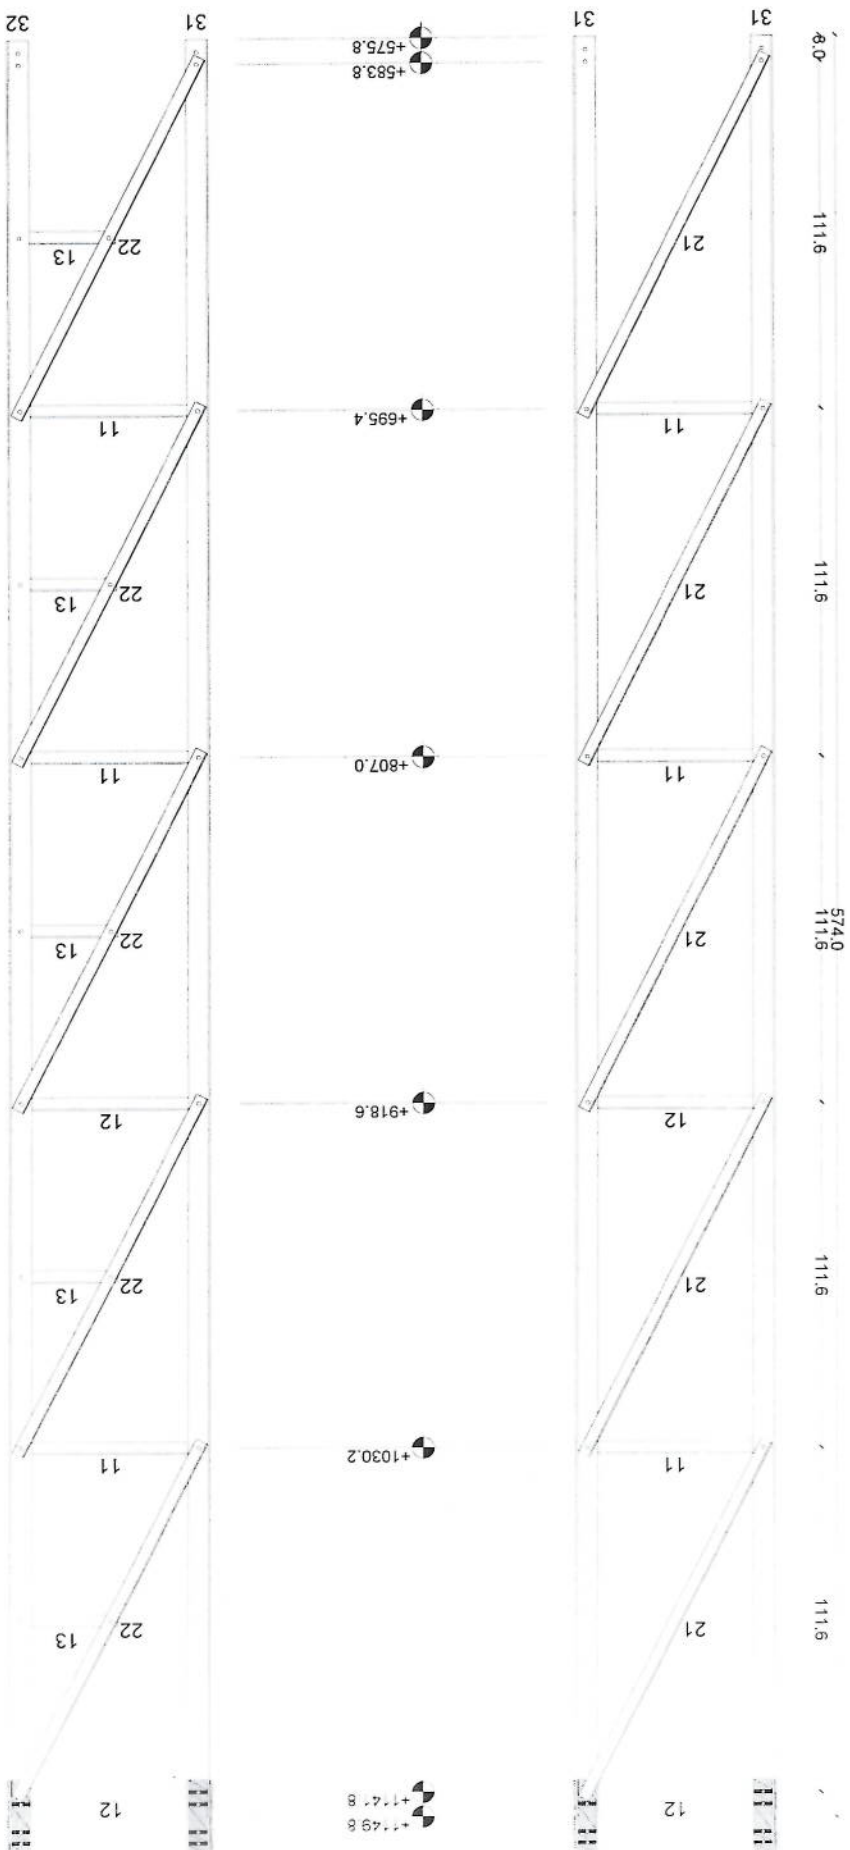


Section (2)

Handwritten signature

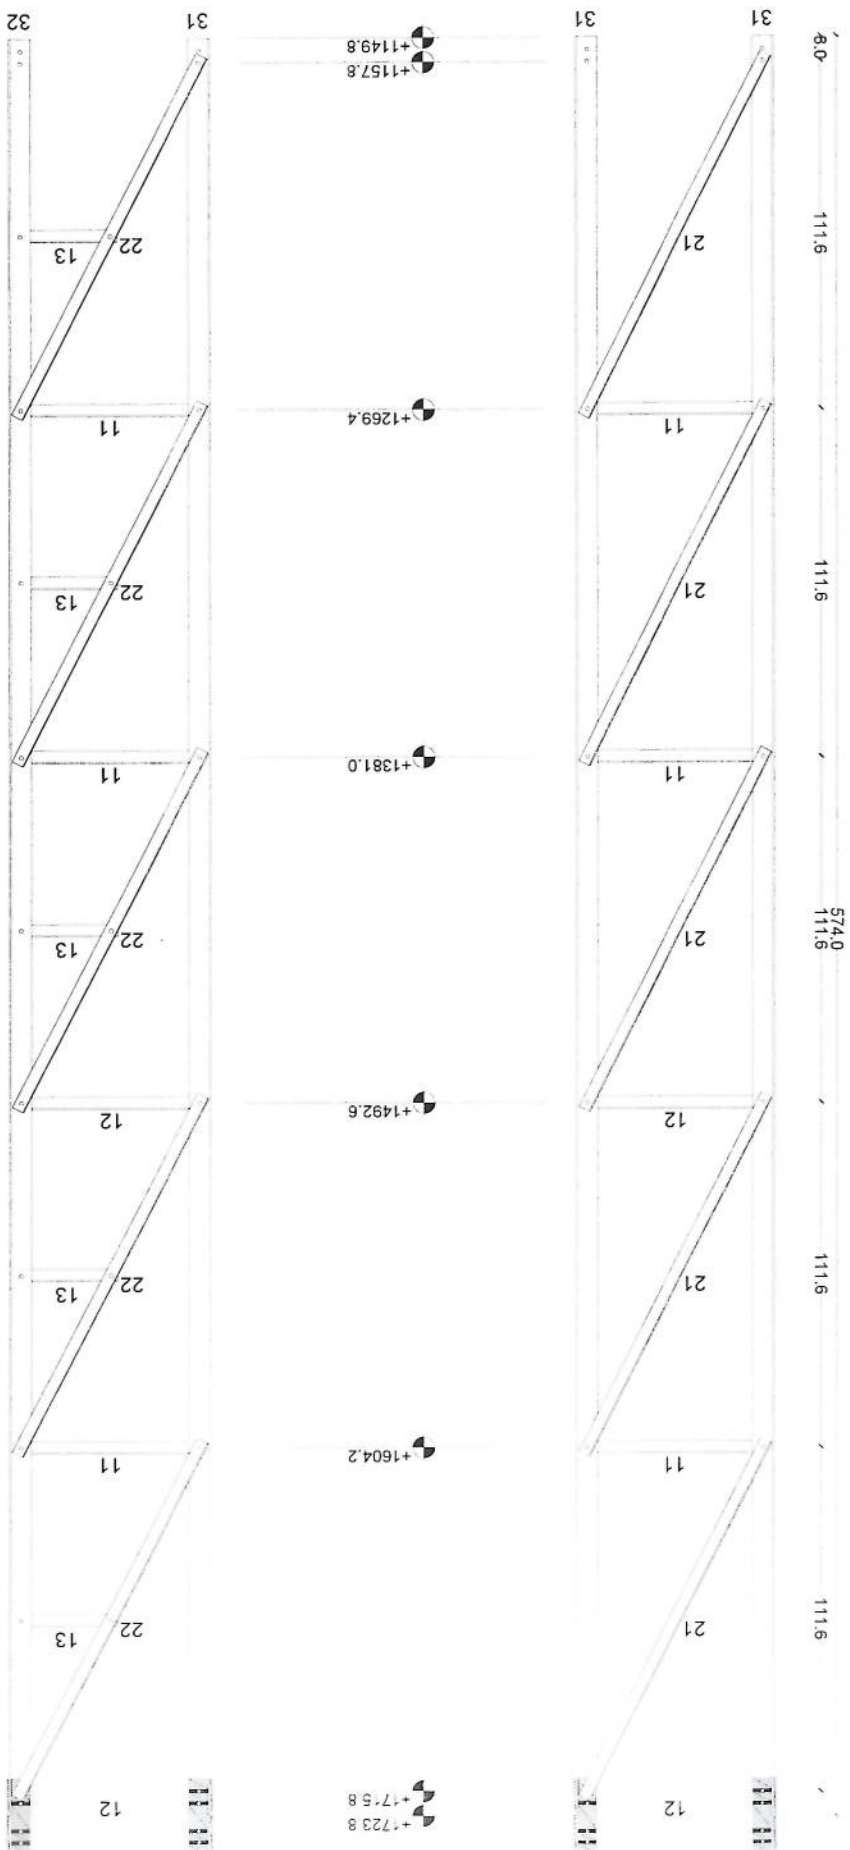

Section (3)




Handwritten signature in blue ink.

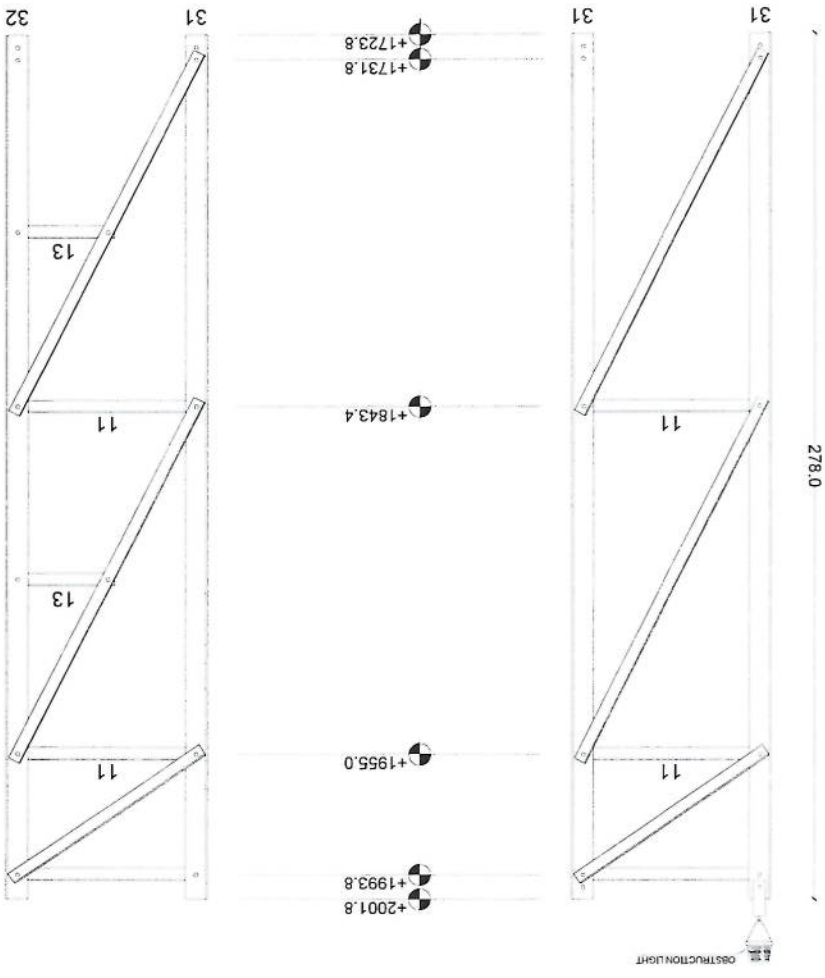






Section (4)

Handwritten signature and initials in blue ink.

11/11/20

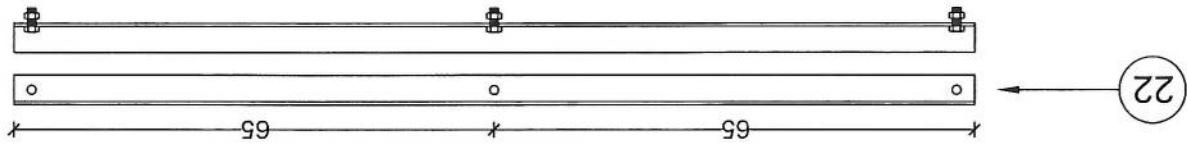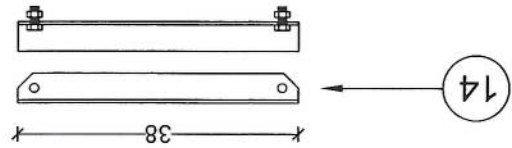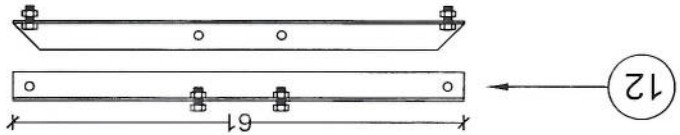

Section Detail

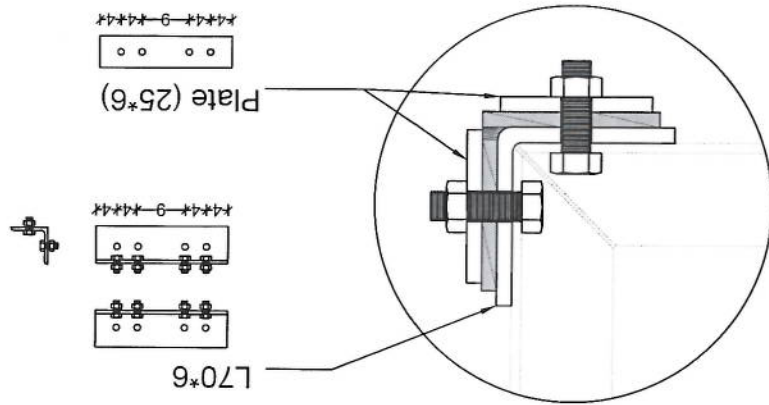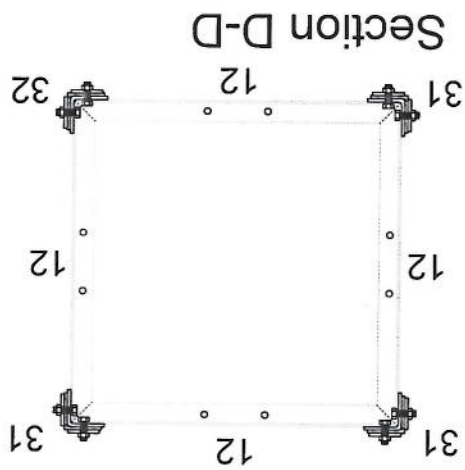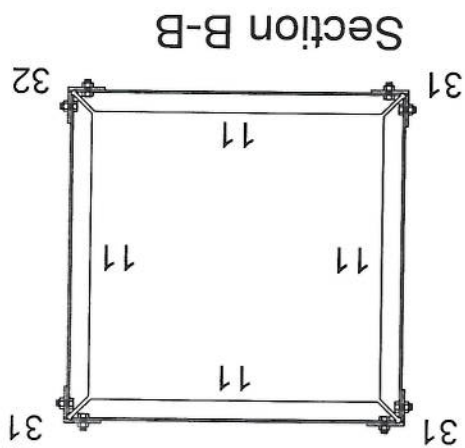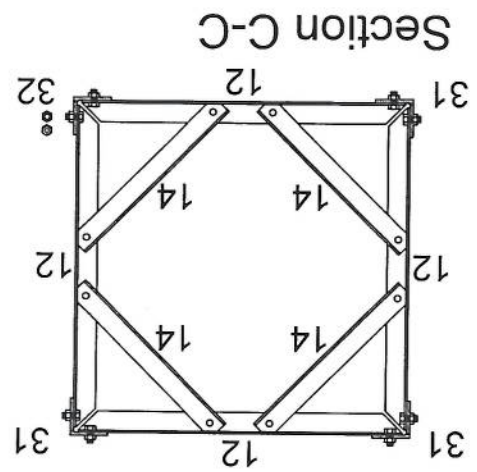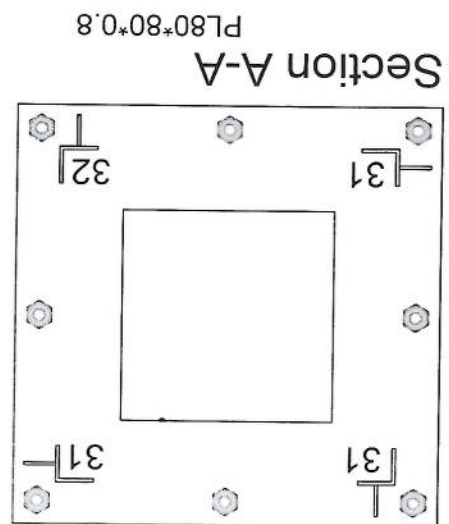

Handwritten signature

