

1	Site ID (سایت)	KND469
2	آدرس شماره	
3	GPS coordinates	31.65325, 65.754033
4	نام ساحه و منطقه	عنبرینه
5	نام ولسوالی و ولایت مربوطه	۱۵ فرعی سرک عمومی ۳۳، کندهار ولایت
6	(نام ساحه) که قرار است تحت پوشش سایت بیفتد	
7	مالکیت زمین (شخصی یا دولتی)	شخصی
8	مالک خانواد/خانه قابل دسترسی است	بی
9	شماره تماس مالک یا سکنه خانواد	0706873580 عینالله
10	شخصی/کسانی	شخصی
11	مالک خانواد یا نصب سایت و شرایط اقلان تعلق هم راضی است	بی
12	موافقه ابتدای ساحه یا مالک خانواد صورت گرفت؟	بی
13	نوعیت سایت (سرگرم یا روی مین)	سرگرم
14	چگونگی ساحه (شهری، روستایی، دورست) یا VIP	شهری
15	سرک که واسطه نقلیه تردد بتواند دارد	بی
16	آیا به سرک جهت تردد واسطه ضرورت است	نه خیر
17	چه مقدار سرک تردد واسطه ضرورت است (به متر)	
18	در صورتیکه کالبدی سایت سرگرم تعمیرات باشد	۷
19	نوعیت تعمیر (مسکونی/تجاری)	مسکونی
20	تعداد منازل	2
21	ارتفاع تعمیر	۴ متر
22	راه رسیدن به نام (زینت) تیرونی داخلی	باز زینت ساخته شود
23	امکان خانجانی وسایل سرگرم با افراد و کارها است؟	بی
24	امکان خانجانی وسایل سرگرم با کترین است؟	بی
25	ظاهراً تعمیر قابلیت برداشت سایت را دارد؟	بی
26	نوعیت سرگرم (رنگی ککری یا کدردی)	رنگی ککری
27	مساحت موجود سرگرم (طول و عرض)	10*10
28	تاورد مورد نیاز (کدردی) کدردی	کدردی سلولشی/کدردی ماست
29	ارتفاع تاورد مورد نیاز	۱۵-۲۰
30	ارتفاع مجموعی تاورد و تعمیر از سطح زمین منزل	24
31	در صورتیکه کالبدی سرگرم درجوبلی یا زمین خانواد باشد	

32	نوعیت سازه (سازه یار یا سازه محاط)	
33	مساحت موجود (طول و عرض)	
34	مساحت مورد نیاز (طول عرض)	
35	نوعیت احاطه در صورت ضرورت	
36	محل بودهای گرد در صورت ضرورت	
37	تاور (کشی روی زمین یا سقف سورت)	
38	ارتفاع تاور مورد نیاز	
39	امکانات وصل ترانسفورماتور ساین (TX type)	
40	سازه یار و سازه برای وسایل مختار (BTS and all racks)	لازم است
41	سازه یار و سازه مورد نیاز چارنور و تانکر	لازم است
42	امکانات نصب سوله است	بلی
43	سازه یار برای سوله موجود است	بلی
44	برق شهری در سازه وجود دارد	بلی
45	فاصله یار از برق سازه ساین	
46	تیم سرویس	
47	نام	پیشتر احمد
48	دیتا ریمیت	RF
49	شماره	749998645
50	سکین سازه ساین (ترتیب و ضم ریم سرویس شود)	
51	تکسهای یار و تاور و سازه از سازه گرفته شود	
52	خط دید وصل و تاور و سازه یار	
53	خدمات سازه در سازه موجود است	
54	کیفیت خدمات سازه در سازه	
55	تقریرات:	


REVISION RECORDS	
REVISION NO	DESCRIPTION
1	Issued for construction

LEGEND:	
GRADED ROCK	
POC PLASTER	
RC	
GROUND LEVEL	


PROJECT TITLE / NO:	
GSM SITES	
OWNER:	
DESIGNED BY:	
CHECKED BY:	
DRAWN BY:	
CIVIL TEAM	
ZTE OUTDOOR BTS FOUNDATION	
BTS	

SCALE:	1:25
ACTUAL DATE:	13/04/2025
ISSUE DATE:	DRG NO: 03
OWNER:	AFGHAN TELECOM
DESIGNED BY:	
CHECKED BY:	
DRAWN BY:	
CIVIL TEAM	
ZTE OUTDOOR BTS FOUNDATION	
BTS	


- Notes:
1. The foundation is adopts reinforced concrete, the concrete is M20; (M20:compressive strength is 20N/mm2); the foundation lays on a 10cm thick crush stone pad;
 2. Ø12: mild steel, rebars strength 210N/mm2
 3. minimum concrete cover for rebar is 3.5cm,
 4. All units are in cm
 5. All edges of the Slab should be curve

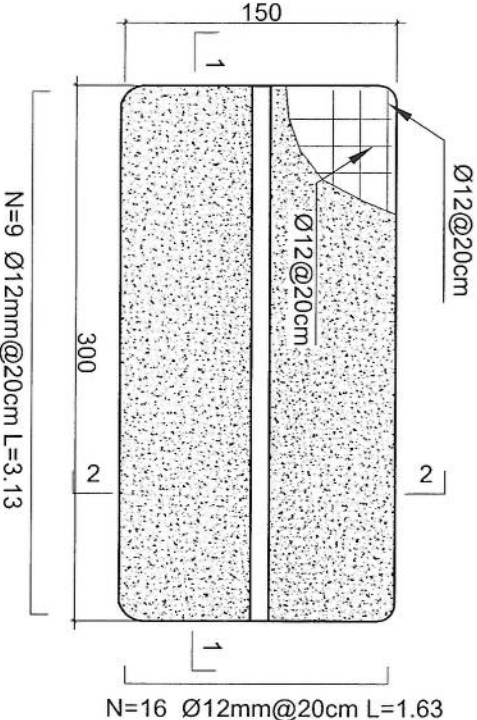


Outdoor BTS Foundation

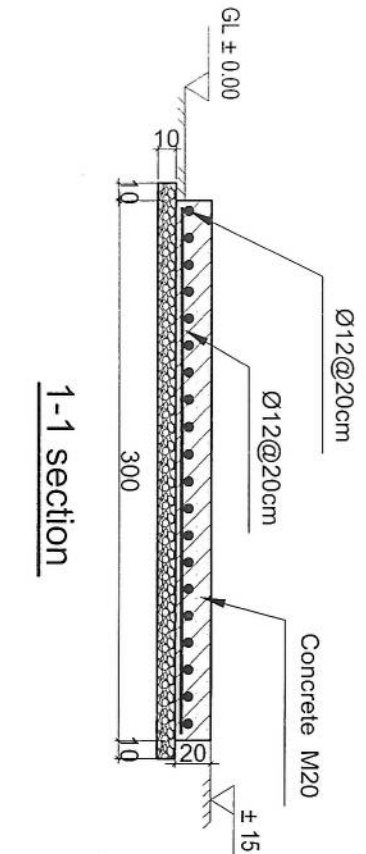


2-2 section

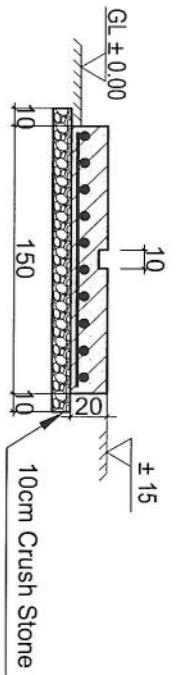

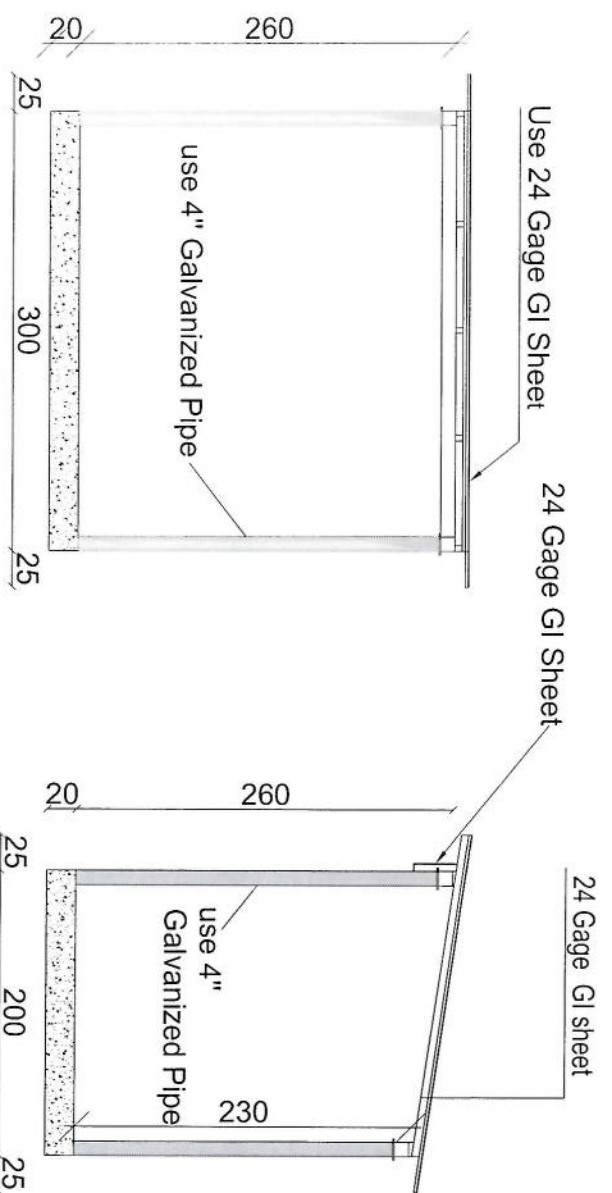

Section BB

Section AA

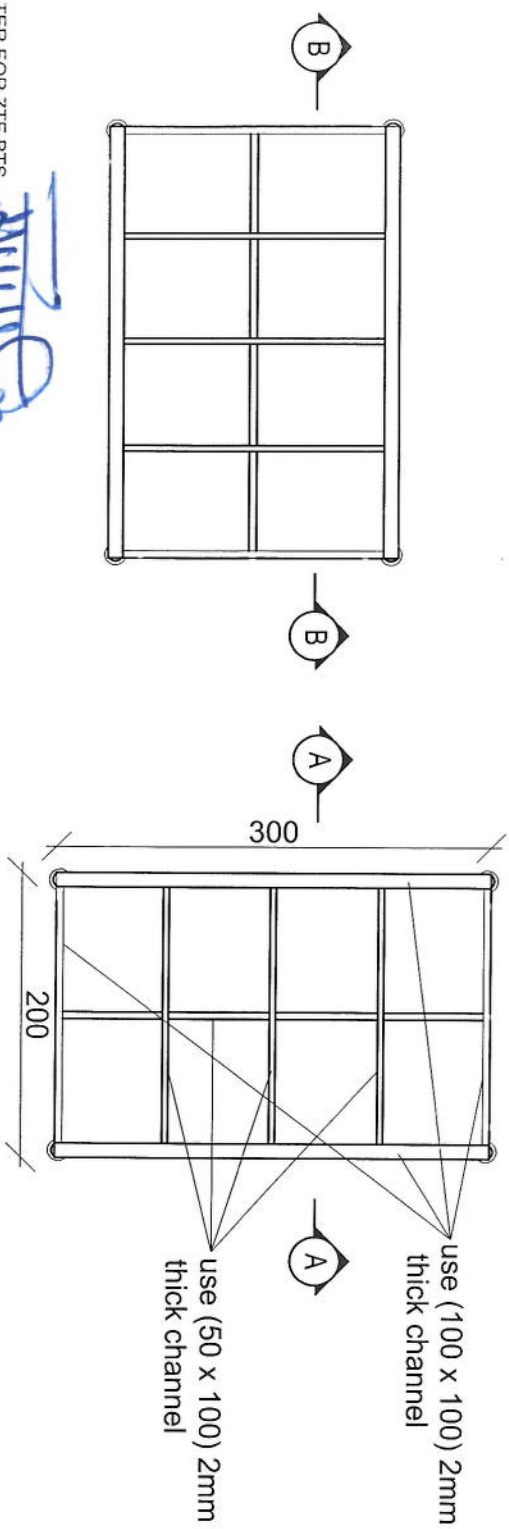

04 | SUN SHELTER FOR ZTE BTS
04 | REF. A104
SCALE: 1:50

REVISION RECORDS	
REVISION NO	DATE
1	13.04.2025

LEGEND	DESCRIPTION
CHAINED ROCK	مرداب
POC	نقطه کنترل

PROJECT TITLE / NO:	GSM SITES
DRAWING TITLE:	SUN SHELTER FOR ZTE BTS
DRAWN BY:	CIVIL TEAM
CHECKED BY:	
APPROVED BY:	

SCALE:	1:50
ACTUAL DATE:	13.04.2025
ISSUE DATE:	DRG NO: 04
OWNER:	AFGHAN TELECOM
OWNER:	AFGHAN TELECOM

REVISION RECORDS		
رقم التغييرات		
REVISION NO. رقم التغيير	DATE تاريخ	DESCRIPTION توضيحات

LEGEND:

	CRACKED ROCK	صخره شققه
	RCC PLASTER	سنگ پلاستر
	RCC	سنگ


± 100




GROUND LEVEL

سطح زمین


1. The foundation is adopts reinforced concrete, the concrete is C20; (C20:compressive strength is 20N/mm²); the foundation lays on a 10cm thick stone pad;
2. Ø12: mild steel, rebars strength 210N/mm²
3. minimum concrete cover for rebar is 3.5cm,
4. All units are in cm
5. All edges of the Slab should be curve

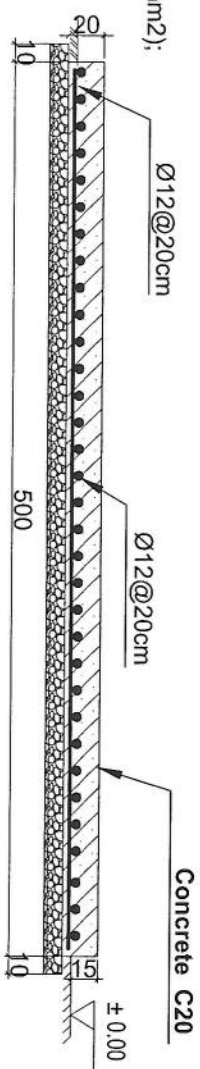

1-1 section

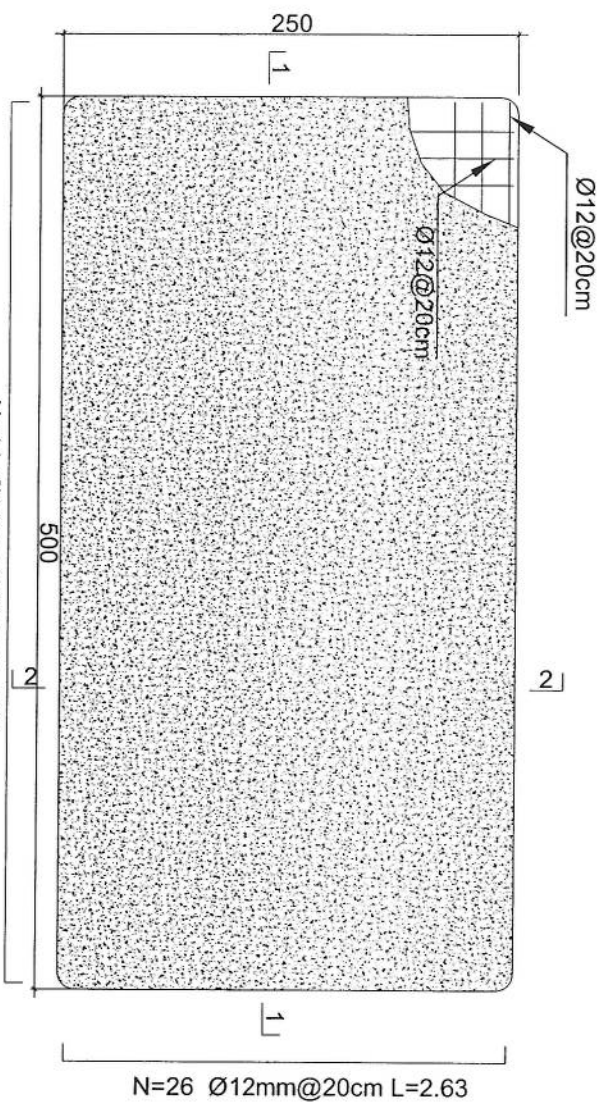

2-2 section

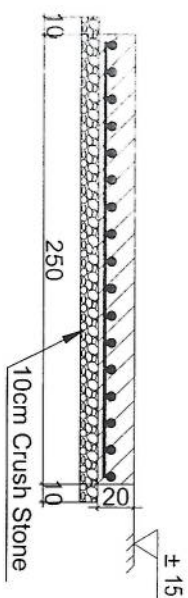

N=14 Ø12mm@20cm L=5.13

Generator Foundation

REVISION RECORDS			
REASON NO	DATE	DESCRIPTION	REVISION
1	23/02/2025	Initial Design	1

LEGEND:	SYMBOL	DESCRIPTION
Ground Rock	Symbol	Ground Rock
POC	Symbol	Point of Contact

PROJECT TITLE / NO:

GSM SITES

طرح سایت GSM

DRAWING TITLE:

SUN SHELTER FOR GENERATOR

سایه خورشیدی برای ژنراتور

DRAWN BY:

CIVIL TEAM

CHECKED BY:

CIVIL TEAM

APPROVED BY:





SCALE: 1/75

ACTUAL DATE: 23/02/2025

ISSUE DATE: DRG NO. 09

OWNER: AFGHAN TELECOM



Salman Telecommunication Company
KABUL
AFGHANISTAN

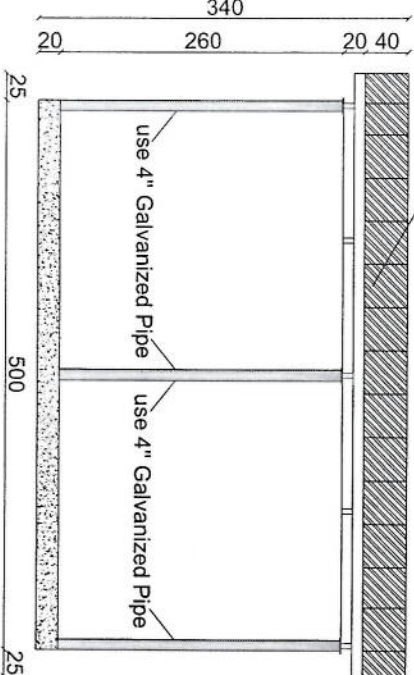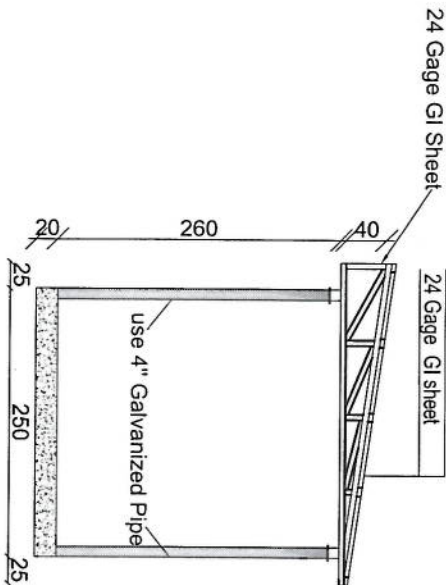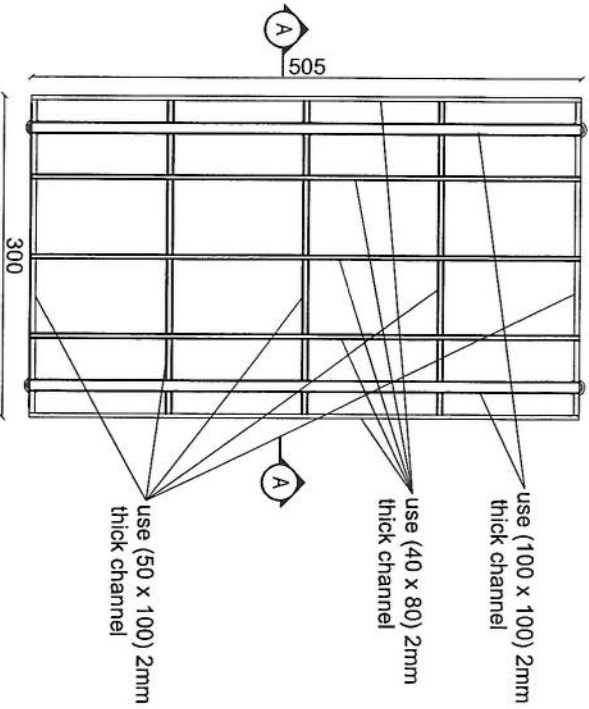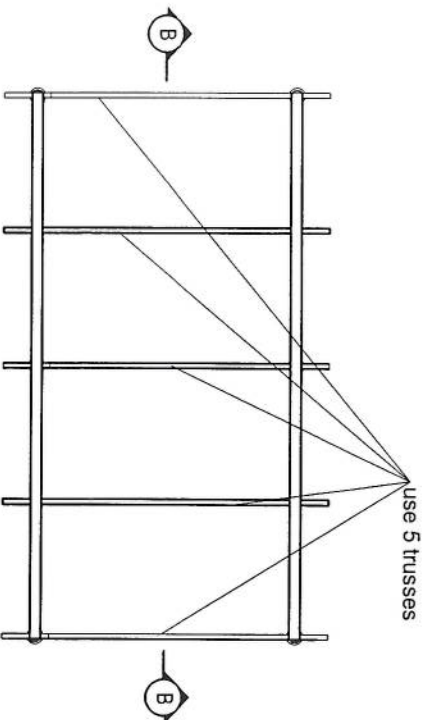

Section B-B



Section AA

22

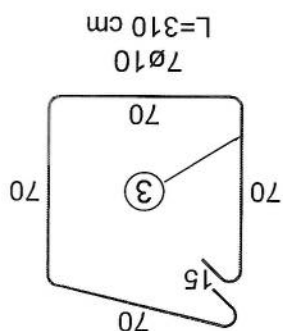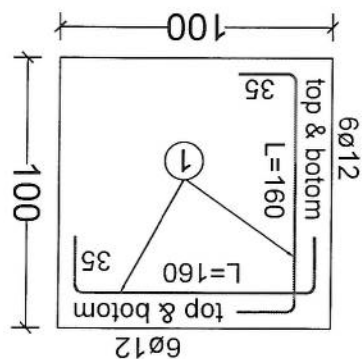


20m - Guyed Tower Foundation -1 (For One Foundation)					
BAR	DIA	LENGHT	NO OF	UNIT WT	TOTAL WT
TYPE	(mm)	(cm)	BARS	(kg/m)	(kg)
1	Ø12	160	24	0.89	34.18
2	Ø14	195	12	1.21	28.31
3	Ø10	310	7	0.62	13.45
TOTAL WEIGHT OF STEEL. (kg)					
75					
LEAN CONCRETE VOLUME. (Cu.m)					
0.12					
REINFORCED CONCRETE VOLUME. (Cu.m)					
0.912					
EXCAVATION. (Cu.m)					
2.9					
REINFORCEMENT STEEL.					
S420					
CONCRETE.					
C20					

Foundation For Cable - 2

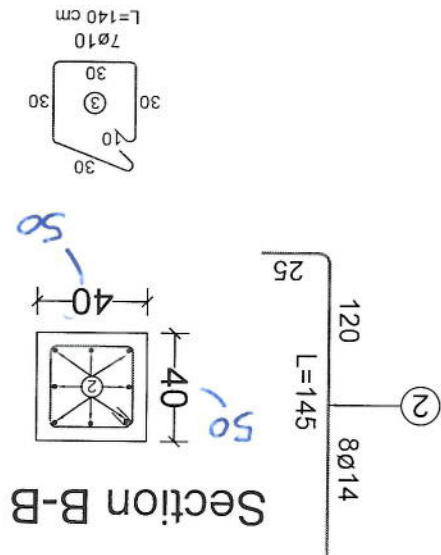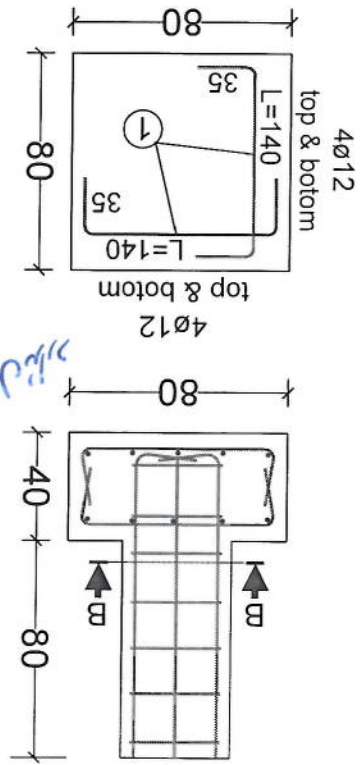


20m - Foundation For Cable - 2 (For One Foundation)					
BAR TYPE	DIA (mm)	LENGHT (cm)	NO OF BARS	UNIT WT (kg/m)	TOTAL WT (kg)
1	ø12	140	16	0.89	19.94
2	ø14	145	8	1.21	14.04
3	ø10	140	7	0.62	6.08
TOTAL WEIGHT OF STEEL. (kg)				40	
LEAN CONCRETE VOLUME. (Cu.m)				0.12	
REINFORCED CONCRETE VOLUME. (Cu.m)				0.4	
EXCAVATION. (Cu.m)				1.61	
REINFORCEMENT STEEL.				S420	
CONCRETE.				C20	

Handwritten signature and date: 11/11/2024

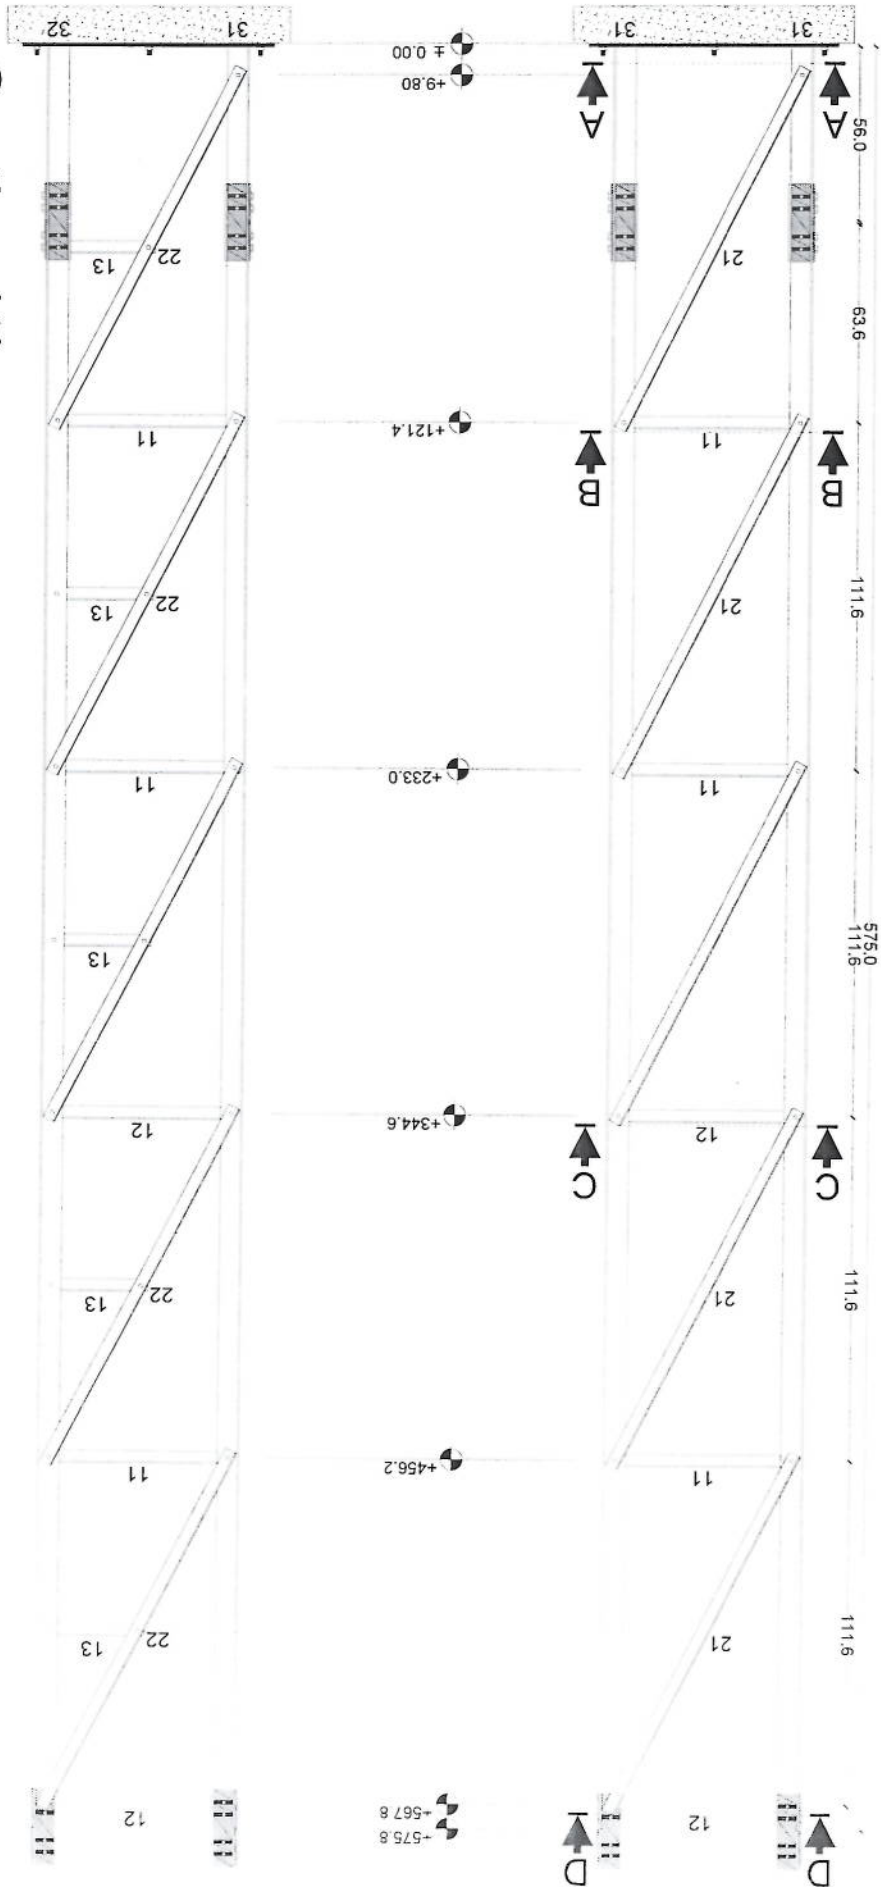


Section (1)

Handwritten signature/initials in blue ink.

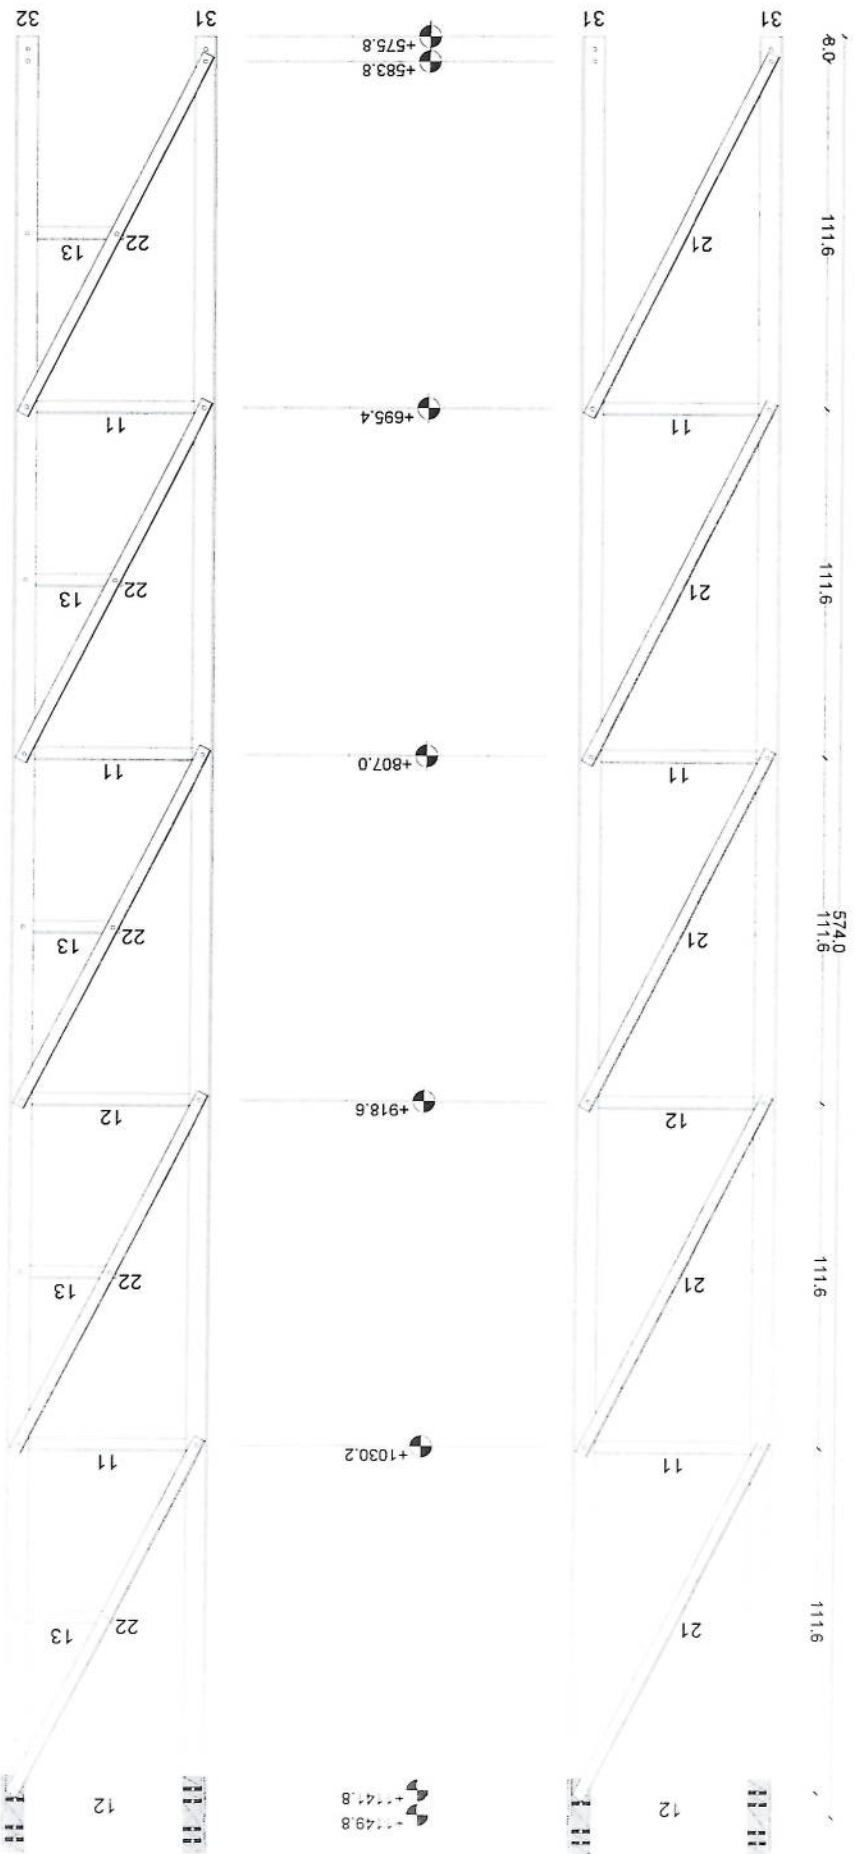


Section (2)

Handwritten signature/initials in blue ink.

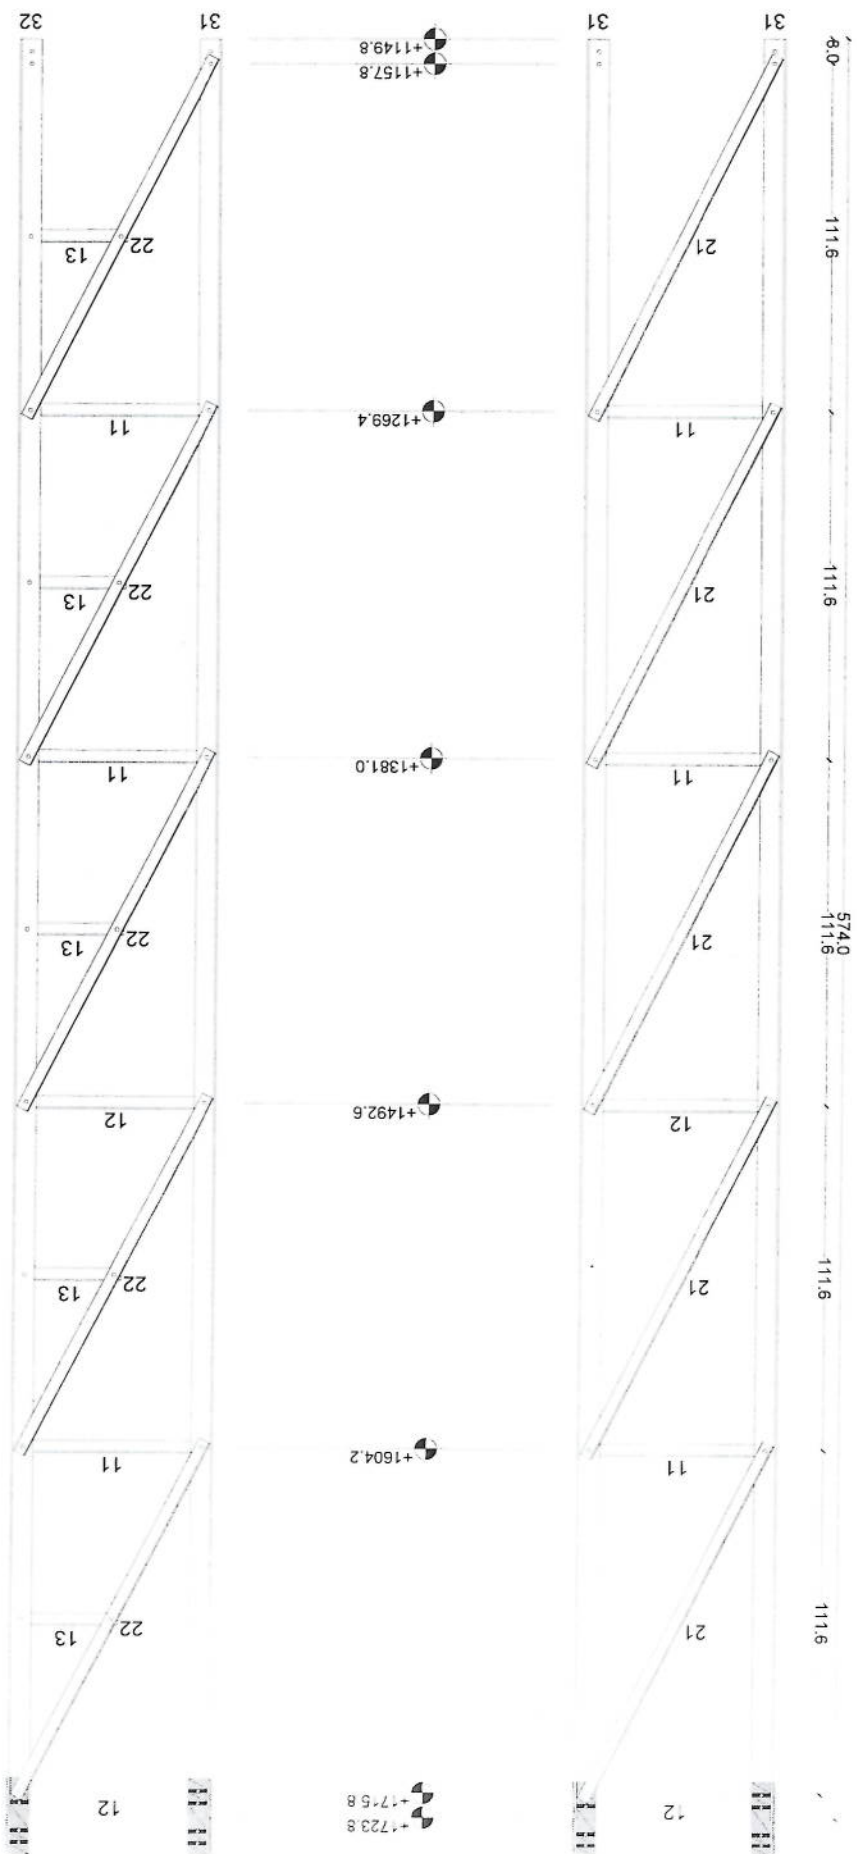

Handwritten signature

278.0

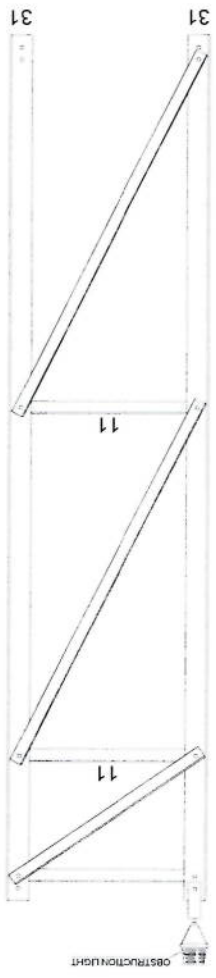


+1731.8
+1723.8

+1843.4

+1955.0





+1993.8
+2001.8

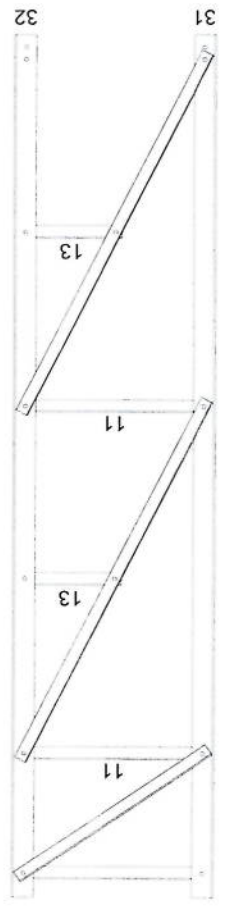

Section (4)






Handwritten signature

Parts Detail

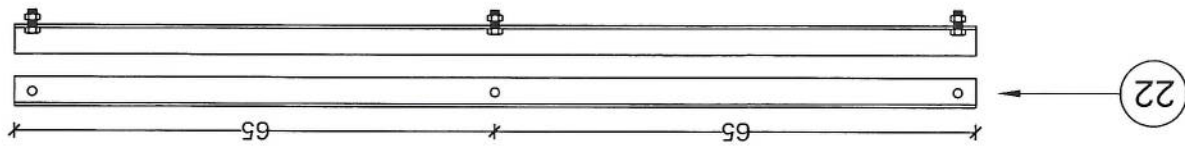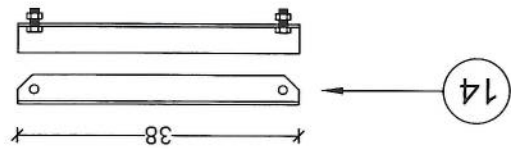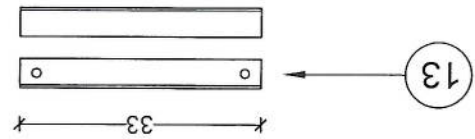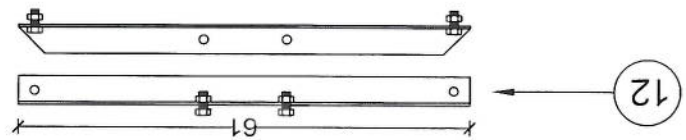

Handwritten blue scribbles.

Section Detail

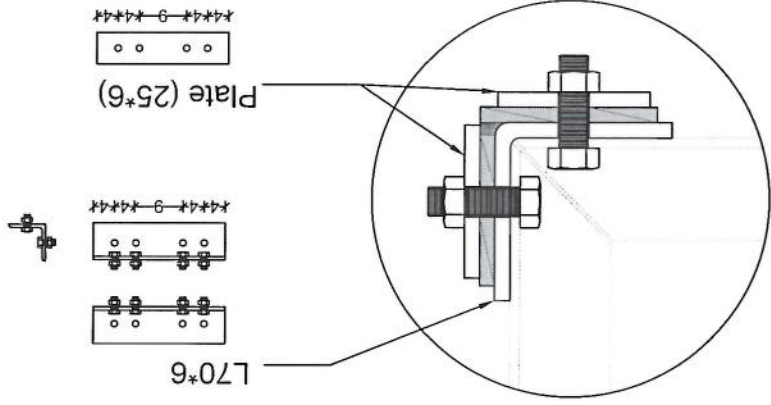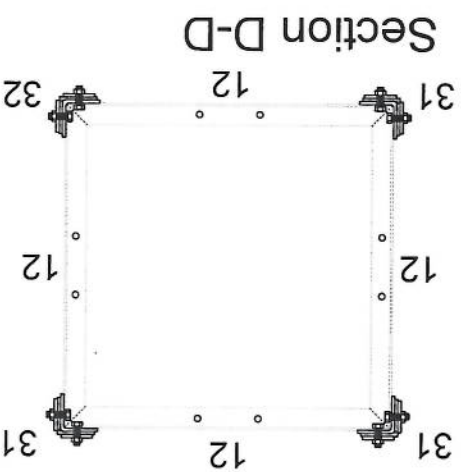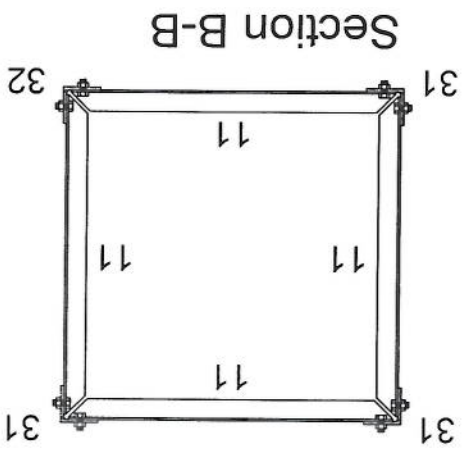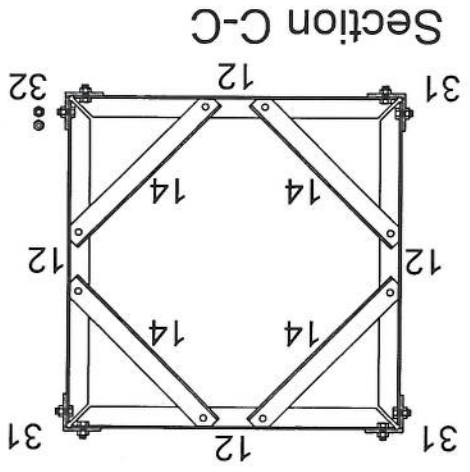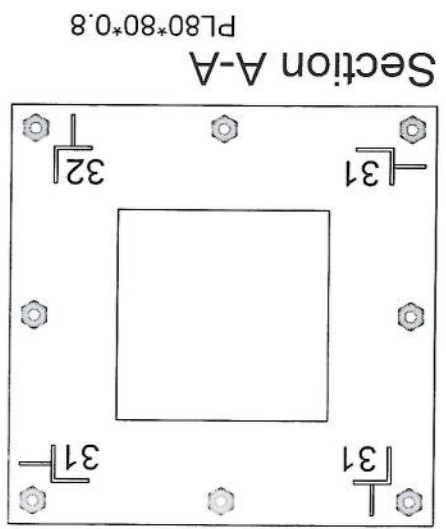

Handwritten signature

