


1	Site ID (آی دی سایت)	KND413
2	کد پستی شماره	
3	GPS coordinates	31.591714 65.683986
4	نام ساحه و منطقه	محل نجات
5	نام ولسوالی و ولایت مربوطه	ولایت کندهار، نجات ناحیه ششم، دهراوند، لوانقونجه
6	(نام ساحه) که قرار است تحت پوشش سایت بیاید	
7	مالیت (میتن) شخصی یا دولتی	شخصی
8	مالی خاندان/خانه قابل دسترسی است	نی
9	شماره تماس مالک یا سکنه خاندان	0704331482 عبدالهادی
10	شخصی/کسانی	شخصی
11	مالی خاندان یا نصب سایت و شرایط اقلیت نام راجع است	نی
12	موقعیت خاندان یا مالی خاندان صورت گرفت؟	نی
13	نوعیت سایت (سایت یا روی مین)	
14	چگونگی ساحه (شهری، روستایی، دور دست) یا VIP	شهری
15	سری که واسطه نقلیه تردد بتواند دارد	نی
16	آیا به سری جهت تردد واسطه ضرورت است	نه خیر
17	چه مقدار سری تردد واسطه ضرورت است (به متر)	
18	در صورتیکه کد پستی سایت نام نجات باشد	
19	نوعیت تعمیر (مسکونی/تجاری)	
20	تعداد منازل	
21	ارتفاع تعمیر	
22	راه رسیدن به نام (زینت، پیرونی داخل)	
23	امکان خاندان و سایر وسایل	
24	امکان خاندان و سایر وسایل	
25	ظاهر تعمیر قابلیت برداشت سایت را دارد؟	
26	نوعیت سایت (رنگ، کد رنگ، یا کد رنگ)	
27	مساحت موجود سرپا (طول و عرض)	
28	تور مورد نیاز (کد رنگ، کد رنگ)	
29	ارتفاع تور مورد نیاز	
30	ارتفاع مجموعی تور و تعمیر از سطح زمین منزل	
31	در صورتیکه کد پستی سروی درج شده باشد	ی

32	توسیع شبکه (ساخته یا باز ساخت) حفاظ	بار
33	مساحت موجود (طول و عرض)	زمان است
34	مساحت مورد نیاز ساخت (طول عرض)	
35	توسیع احاطه در صورت ضرورت	ضرورت نیست
36	محل بودهای دارد در صورت ضرورت	خانه
37	تور (کشی روی زمین یا سلفی صورت)	است و ممکن است
38	ارتباط دوربرد نیاز	
39	امکانات وصل ترانسفورماتور (TX type)	
40	سایه بان و سلفی برای وسایل (BTS and all racks)	لازم است
41	سایه بان و سلفی مورد نیاز جداول و تابلو	لازم است
42	امکانات نصب سول است	نی
43	ساخته یا برای سول موجود است	نی
44	برق شهری ساخته وجود دارد	نه خیر
45	فاصله برج برق از ساخته سایت	
46	نیم سروی	
47	نام	بشماره
48	دیتا ریت	RF
49	شماره	749998645
50	ساخته ساخته سایت (ترتیب و نیم روز سروی شود)	
51	عکسهای یا دوربینی از ساخته گرفته شود	
52	خط دید وصل یا دوربینی یا نیم از ساخته یا نیم و تابلو شود	
53	خدمات ساخته در ساخته موجود است	
54	کیفیت خدمات ساخته در ساخته	
55	نظرات:	

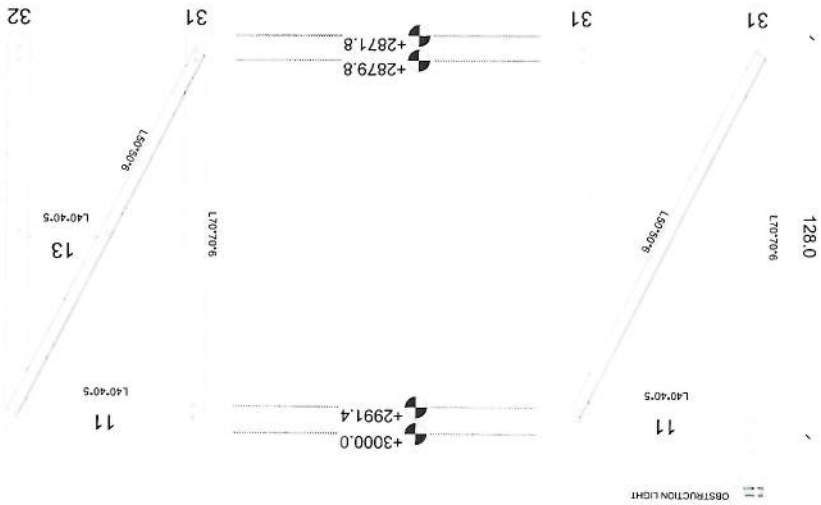

Section (6)






[Handwritten signature]

MANUFACTURED

CLIENT AFGHAN TELECOM


TITLE 30M GUYED MAST TOWER

Section Detail

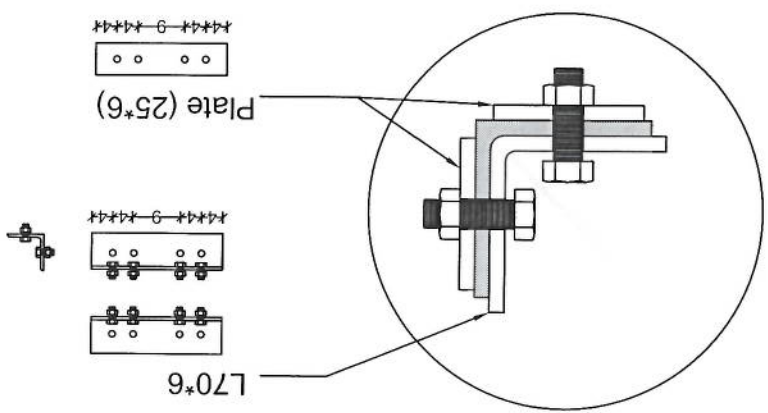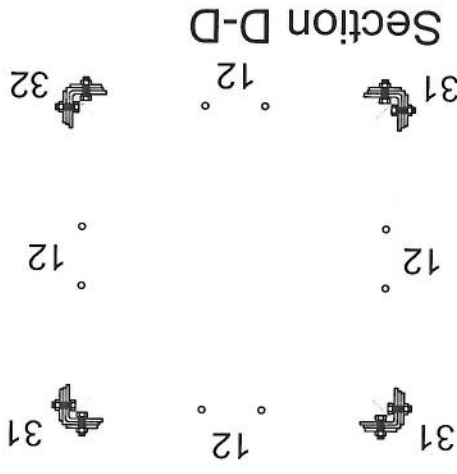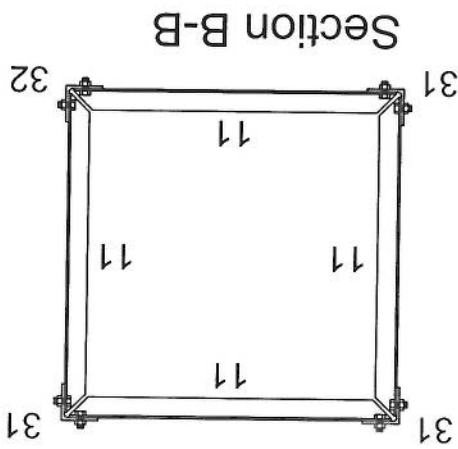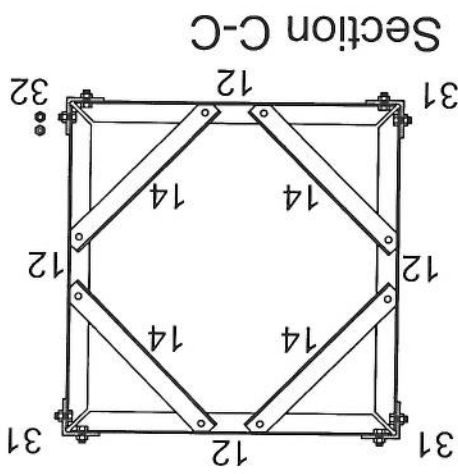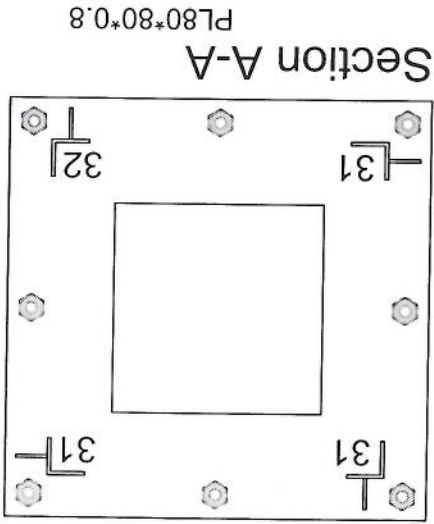


Handwritten signature

TYP 1M ANTENNA SUPPORT

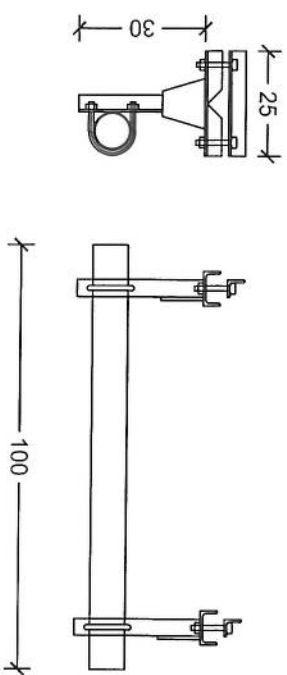


TYP 3M ANTENNA SUPPORT

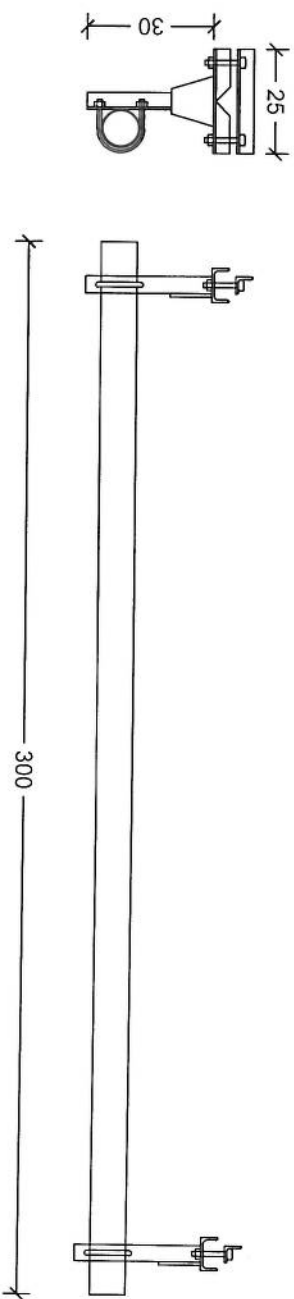

Handwritten signature in blue ink.

MANUFACTURED
CLIENT AFGHAN TELECOM
TITLE 30M GUYED MAST TOWER


Guyed Tower Foundation - 1

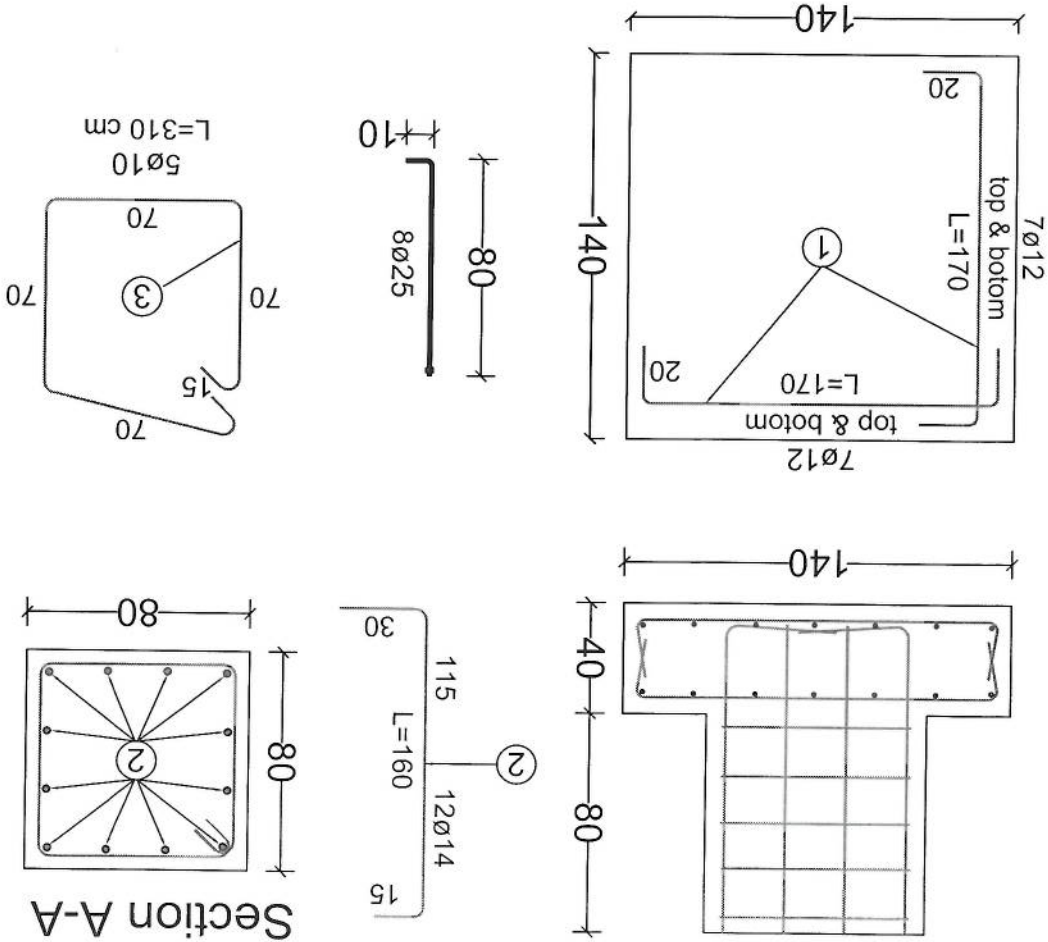

30m - Guyed Tower Foundation - 1 (For One Foundation)					
BAR TYPE	DIA (mm)	LENGHT (cm)	NO OF BARS	UNIT WT (kg/m)	TOTAL WT (kg)
1	ø12	170	28	0.89	34.18
2	ø14	160	12	0.89	20.83
3	ø10	310	5	0.62	13.45
TOTAL WEIGHT OF STEEL. (kg)					69
LEAN CONCRETE VOLUME. (Cu.m)				0.12	
REINFORCED CONCRETE VOLUME. (Cu.m)				0.91	
EXCAVATION. (Cu.m)				2.55	
REINFORCEMENT STEEL.				S420	
CONCRETE.				C20	



Handwritten signature in blue ink.

Foundation For Cable - 2

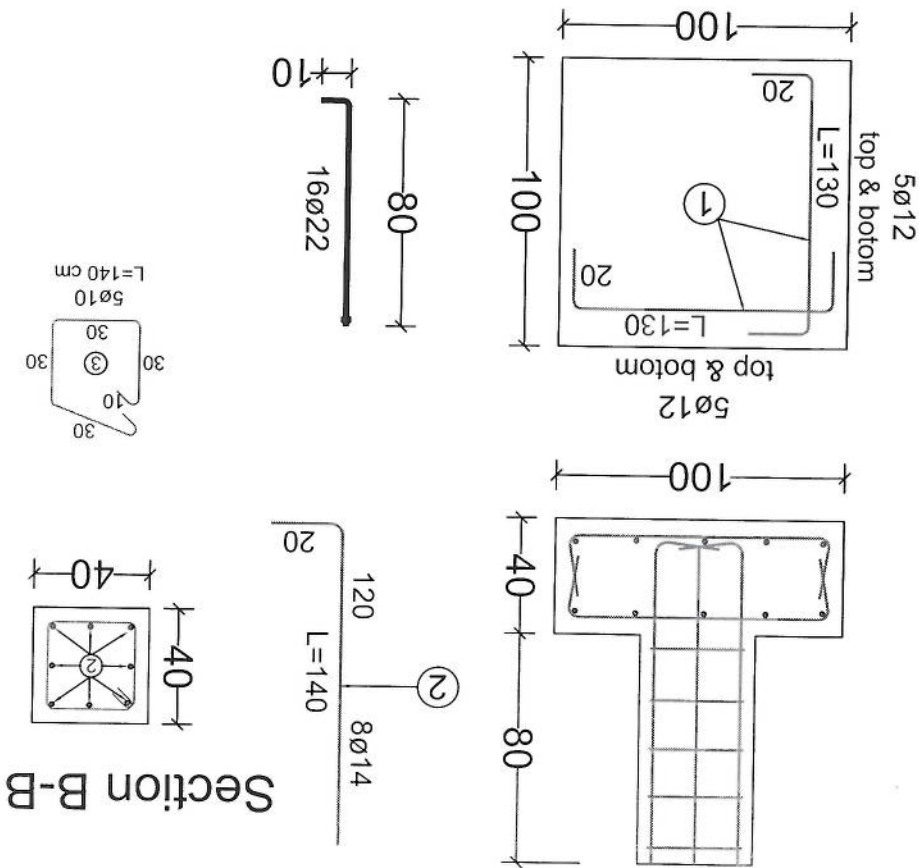

30m - Guyed Tower Foundation - 1 (For One Foundation)					
BAR TYPE	DIA (mm)	LENGHT (cm)	NO OF BARS	UNIT WT (kg/m)	TOTAL WT (kg)
1	ø12	130	20	0.89	19.94
2	ø14	140	8	0.89	10.32
3	ø10	140	5	0.62	6.08
TOTAL WEIGHT OF STEEL. (kg)				36	
LEAN CONCRETE VOLUME. (Cu.m)				0.12	
REINFORCED CONCRETE VOLUME. (Cu.m)				0.4	
EXCAVATION. (Cu.m)				1.87	
REINFORCEMENT STEEL.				S420	
CONCRETE.				C20	

Handwritten signature in blue ink.

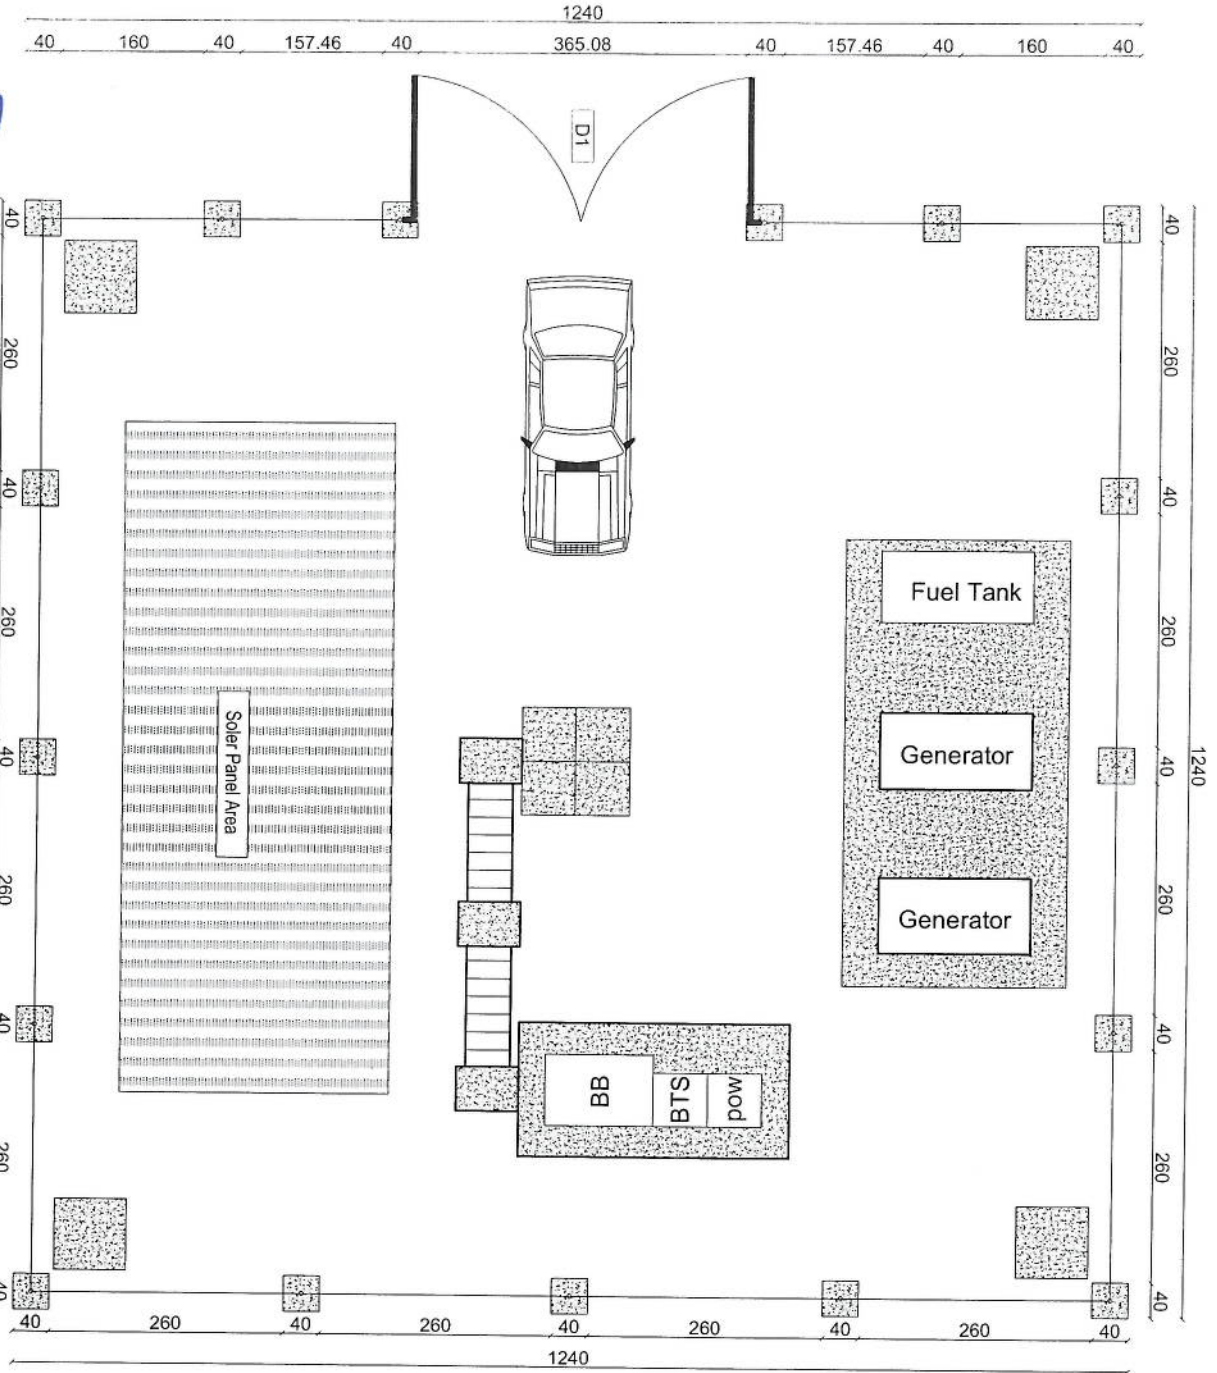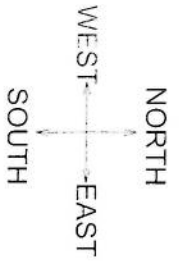

01 SITE PLAN
06 REF. A101

SCALE: 1/75

REVISION RECORDS		
REVISION NO	DATE	DESCRIPTION

LEGEND:	
	CRASHED ROCK
	FOC
	D1 2008 TYPE 1

PROJECT TITLE / NO:
GSM SITES
محل انشای GSM سیتها

DRAWING TITLE:
SITE PLAN WITH FENCE WALL
پلان موقعیت با دیوار محاطه

DRAWN BY:
CIVIL TEAM
کارتیسم

CHECKED BY:
مهندس



APPROVED BY:
مهندس

SCALE: 1/75
ACTUAL DATE: 24.03.2025
ISSUE DATE: DRG NO: 01

OWNER:
AFGHAN TELECOM
مطابق قرارداد

System Telecommunication Company
KARUT
AFGHANISTAN

USE 6mm Fence

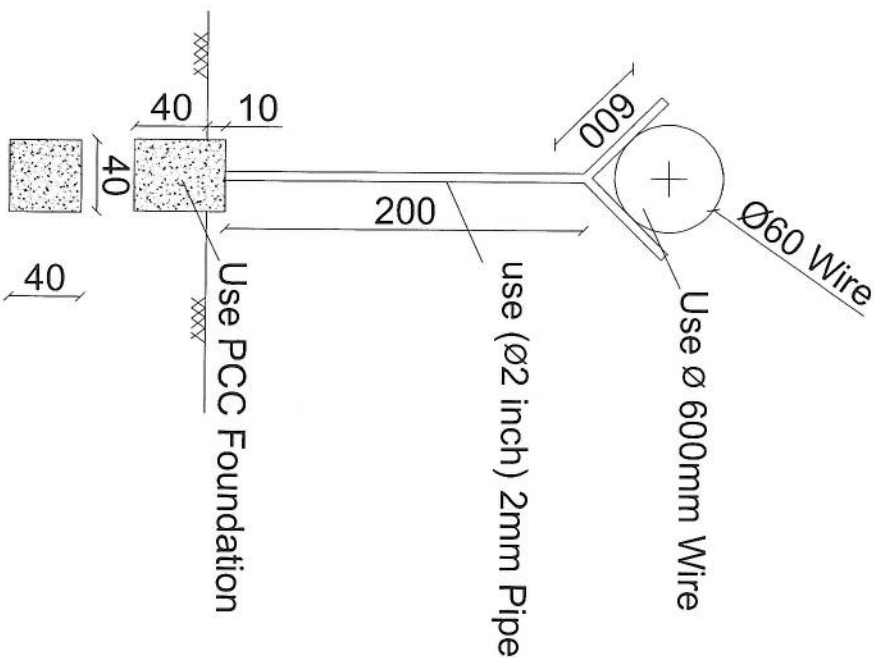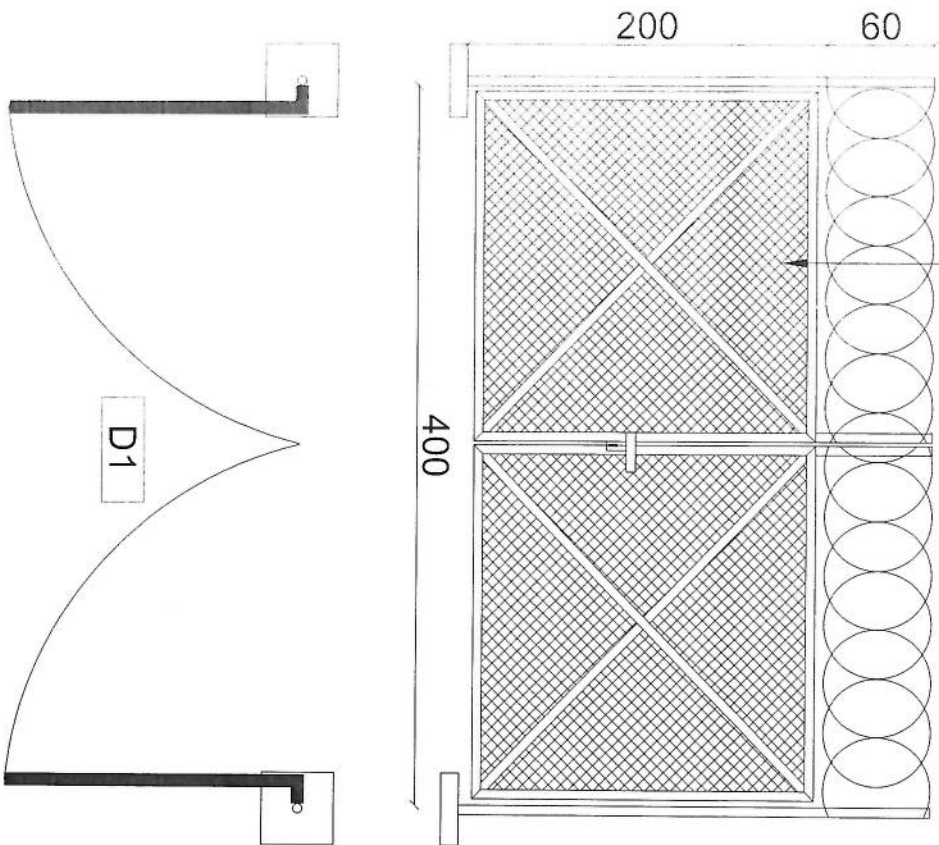

REVISION RECORDS	
REVISION NO	DATE
1	2025/02/24

LEGEND:	
BRICK FRED	سنگ گرانیت
STONE MASONRY	سنگ گرانیت
PCC (PAVING)	سنگ گرانیت
RAZOR WIRE	سنگ گرانیت
LIGHT	سنگ گرانیت

PROJECT TITLE / NO:

GSM SITES
طرح و جزئیات سایت های GSM

DRAWING TITLE:

FENCE WALL ELEVATIONS & DETAILS
نمای ارتفاع و جزئیات دیوار و نعلبند

DRAWN BY:
CIVIL TEAM

CHECKED BY:

APPROVED BY:

SCALE: 1:25
ACTUAL DATE: 24.02.2025
ISSUE DATE: DRG.NO: 02

OWNER:
AFGHAN TELECOM



سلام
Salman Telecommunication Company
KABUL
AFGHANISTAN

REVISION RECORDS			
REVISION NO	DATE	DESCRIPTION	
1	24/03/2025	ISSUE DATE	

LEGEND:	
	CRUSHED ROCK
	PCC (PAVEMENT)
	RCC
	GROUND LEVEL

PROJECT TITLE NO.	GSM SITES
GENERATOR FOUNDATION	
DRAWN BY:	
CIVIL TEAM	
CHECKED BY:	
APPROVED BY:	
SCALE: 1:25	
ACTUAL DATE: 24/03/2025	
ISSUE DATE: 24/03/2025	
ORG. NO: 03	
OWNER: ALFGHAN TELECOM	
Salam Telecommunication Company	
KABUL	
AFGHANISTAN	

- Notes:
1. The foundation is adopts reinforced concrete, the concrete is C20; (C20:compressive strength is 20N/mm2); the foundation lays on a 10cm thick crush stone pad;
 2. Ø12: mild steel,rebars strength 210N/mm2
 3. minimum concrete cover for rebar is 3.5cm,
 4. All units are in cm
 5. All edges of the Slab should be curve

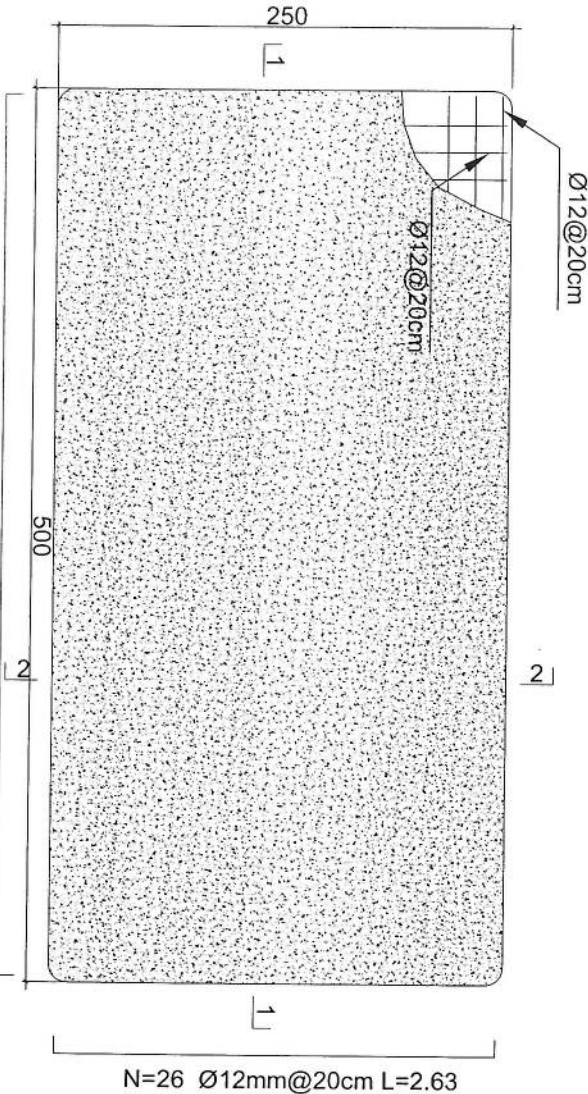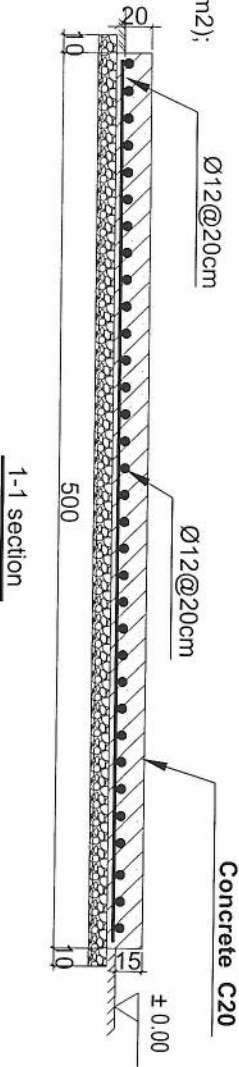

N=14 Ø12mm@20cm L=5.13

Generator Foundation

REVISION RECORDS			
REVISION NO	DATE	DESCRIPTION	
تغییرات	تاریخ	توضیحات	

LEGEND:

CRACKED ROCK
ریز

ROCK
سنگ گرانیت

PROJECT TITLE / NO:

GSM SITES
محطات موبایل

DRAWING TITLE:
SUN SHELTER FOR GENERATOR
سایه بان برای مولد برق

DRAWN BY:
CIVIL TEAM
تیم عمران





CHECKED BY:
تایید کننده

APPROVED BY:
تایید کننده

SCALE: 1/75
ACTUAL DATE: 21.02.2025
ISSUE DATE: DRG NO: 04



OWNER:
AFGHAN TELECOM
شرکت افغان

Salam Telecom
KABUL
AFGHANISTAN

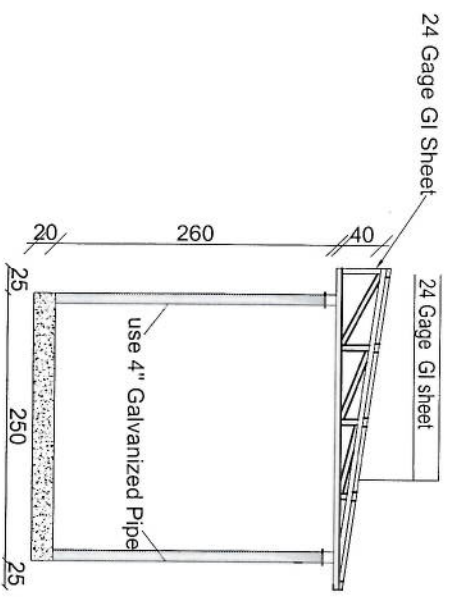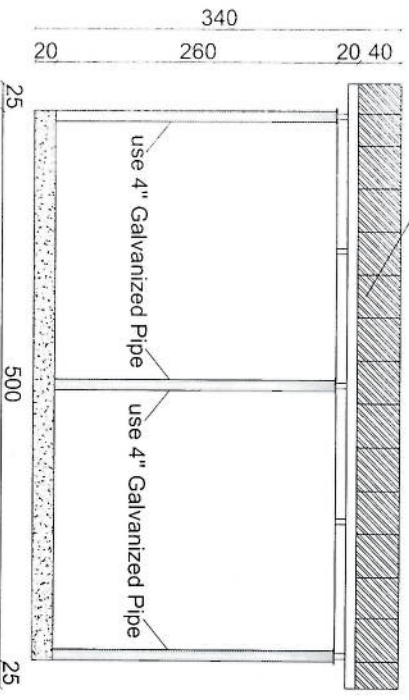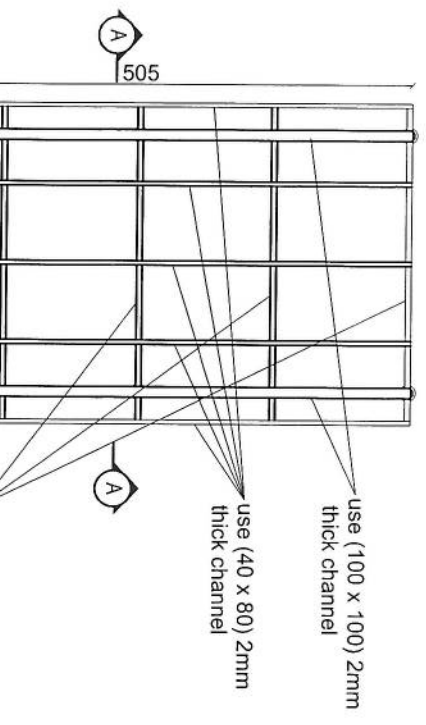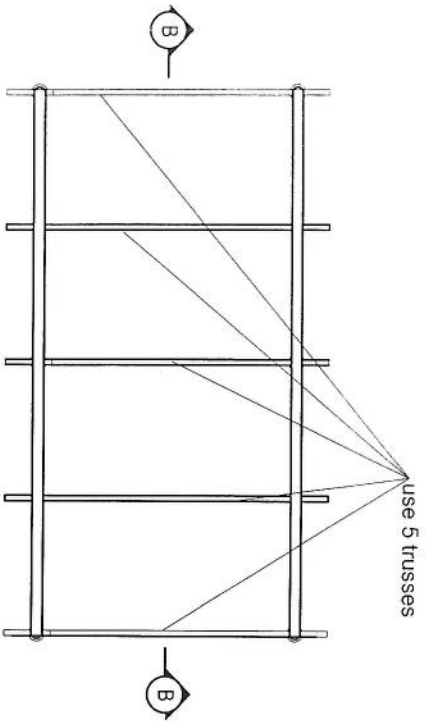

Handwritten signature and date 21.02.2025

- Notes:
1. The foundation is adopts reinforced concrete, the concrete is M20; (M20:compressive strength is 20N/mm2); the foundation lays on a 10cm thick crush stone pad;
 2. Ø12: mild steel ,rebars strength 210N/mm2
 3. minimum concrete cover for rebar is 3.5cm,
 4. All units are in cm
 5. All edges of the Slab should be curve

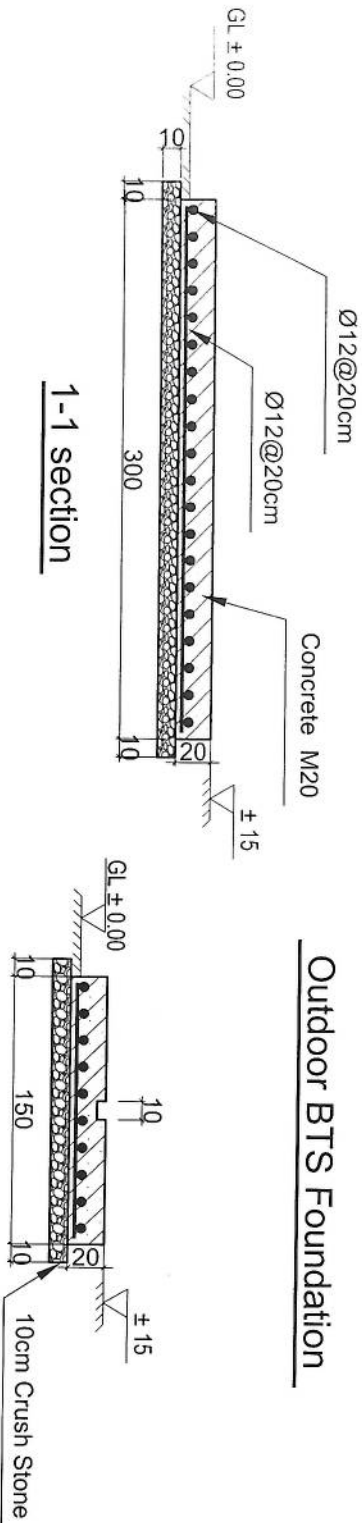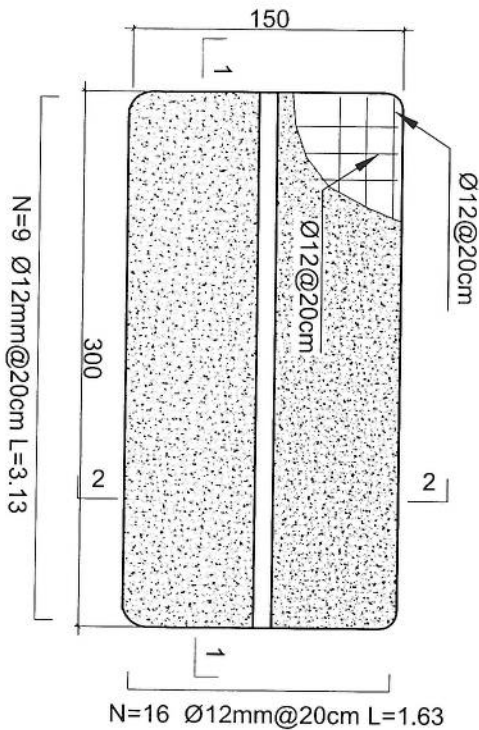

2-2 section

REVISION RECORDS

REVISION NO	DATE	DESCRIPTION
1	24/03/2025	Issue

LEGEND:

CRUSHED ROCK

RCC (Reinforced Concrete)

GROUND LEVEL

± 0.00

PROJECT TITLE / NO:

GSM SITES

طرح سایت GSM

DRAWING TITLE:

ZTE OUTDOOR BTS FOUNDATION
BTS - پایه

DRAWN BY:

CIVIL TEAM

CHECKED BY:

APPROVED BY:

SCALE:

1:25

ACTUAL DATE:

24/03/2025

ISSUE DATE:

24/03/2025

OWNER:

AFGHAN TELECOM

OWNER:

AFGHAN TELECOM

Sasam Telecommunication Company
AFGHANISTAN

REVISION RECORDS			
REVISION NO	DATE	DESCRIPTION	
تغییرات	تاریخ	توضیحات	

LEGEND:

 CRACKED ROCK
محل شکستگی سنگ

 PCC
پایه بتنی

PROJECT TITLE / NO:
GSM SITES
محل نصب دکل

DRAWING TITLE:
SUN SHELTER FOR ZTE BTS
سایه خورشیدی برای دکل


DRAWN BY:
CIVIL TEAM
نقاش

CHECKED BY:
مهندس

APPROVED BY:
مهندس


SCALE: 1:50
ACTUAL DATE: 21/03/2025
ISSUE DATE: DRG-NO: 06

OWNER:
AFGHAN TELECOM
مالك دکل

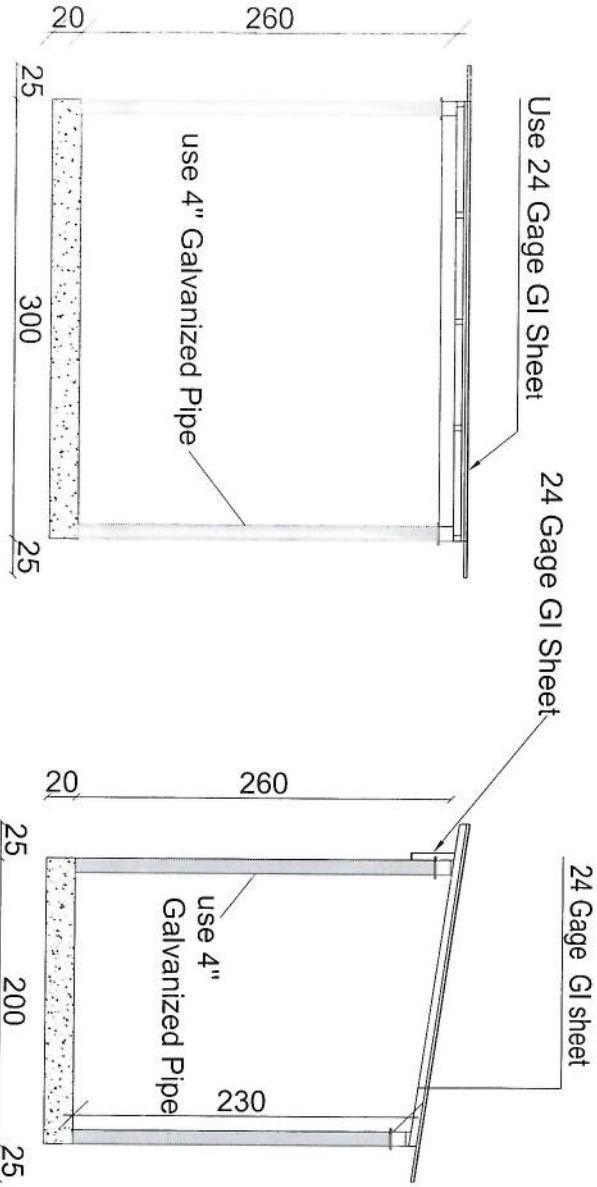

Section BB

Section AA

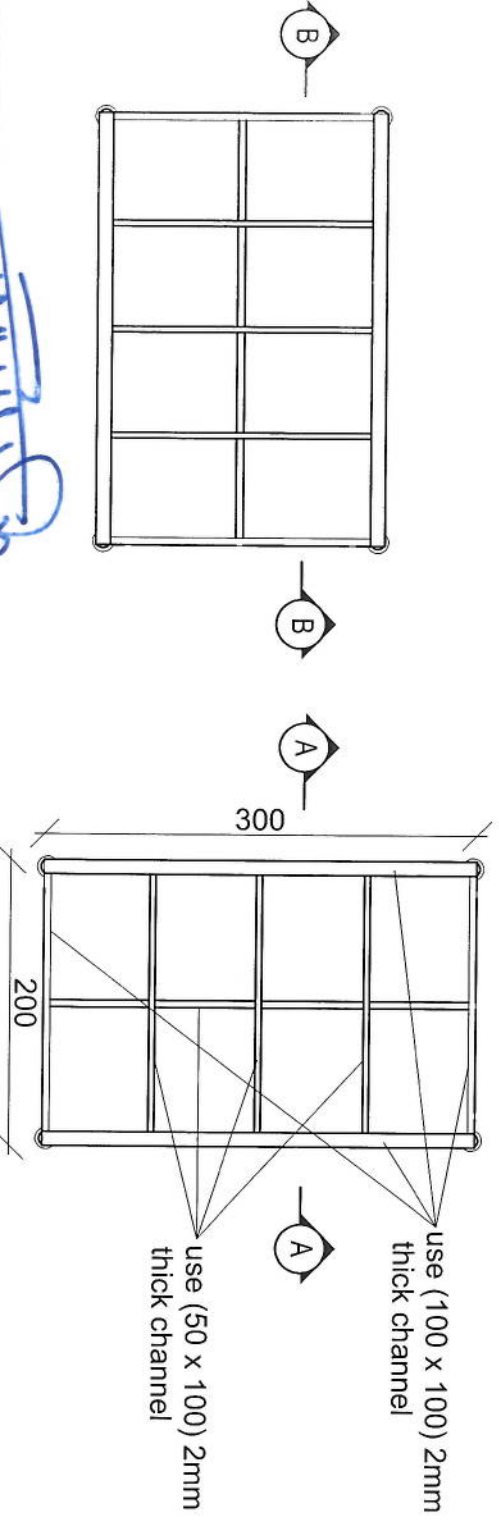

SCALE: 1:50

[Handwritten signature]

