


Site ID		KND072		New long		31.73947		New Lat		65.11779	
Site Location Name		کریک لاس		District		میوند		Province		کابل	
TX connectivity data		Front Site ID		KND158		New Repeater needed?					
Type of Property		Private?		OK		Gov?		NA?			
Primary agreement with owner done?		Done									
Property owner contact		Saifullah 0705840110//0708690187									
Contract Agreement Negotiated?		Yes:				No:		OK		Ongoing: OK	
Site type		RT:		GF:		Yes					
Land type		Desert level		Hill		Mountainouse		City		Rural	
								OK		Rocky	
Access Road available		Yes: No Need		No:				OK			
Access road needed		Length "m":		Width "m":						در قسمت نظرات درج کنید	
Needed tower type		GF		Yes:		GM		RT			
Needed tower height		30m									
Boundary wall needed											
Boundary wall length											
Guardroom needed											
Toilet/Washroom											
Wall Fence needed											
Comments about access											
road											
Location photo record		General view		Panaromic (45°) 8 photos		Access road Direction		Yes			
Surveyer details(name contact...etc		Surveyer details(name contact...etc		Surveyer details(name contact...etc		Surveyer details(name contact...etc		Surveyer details(name contact...etc		Surveyer details(name contact...etc	
General Comments:											

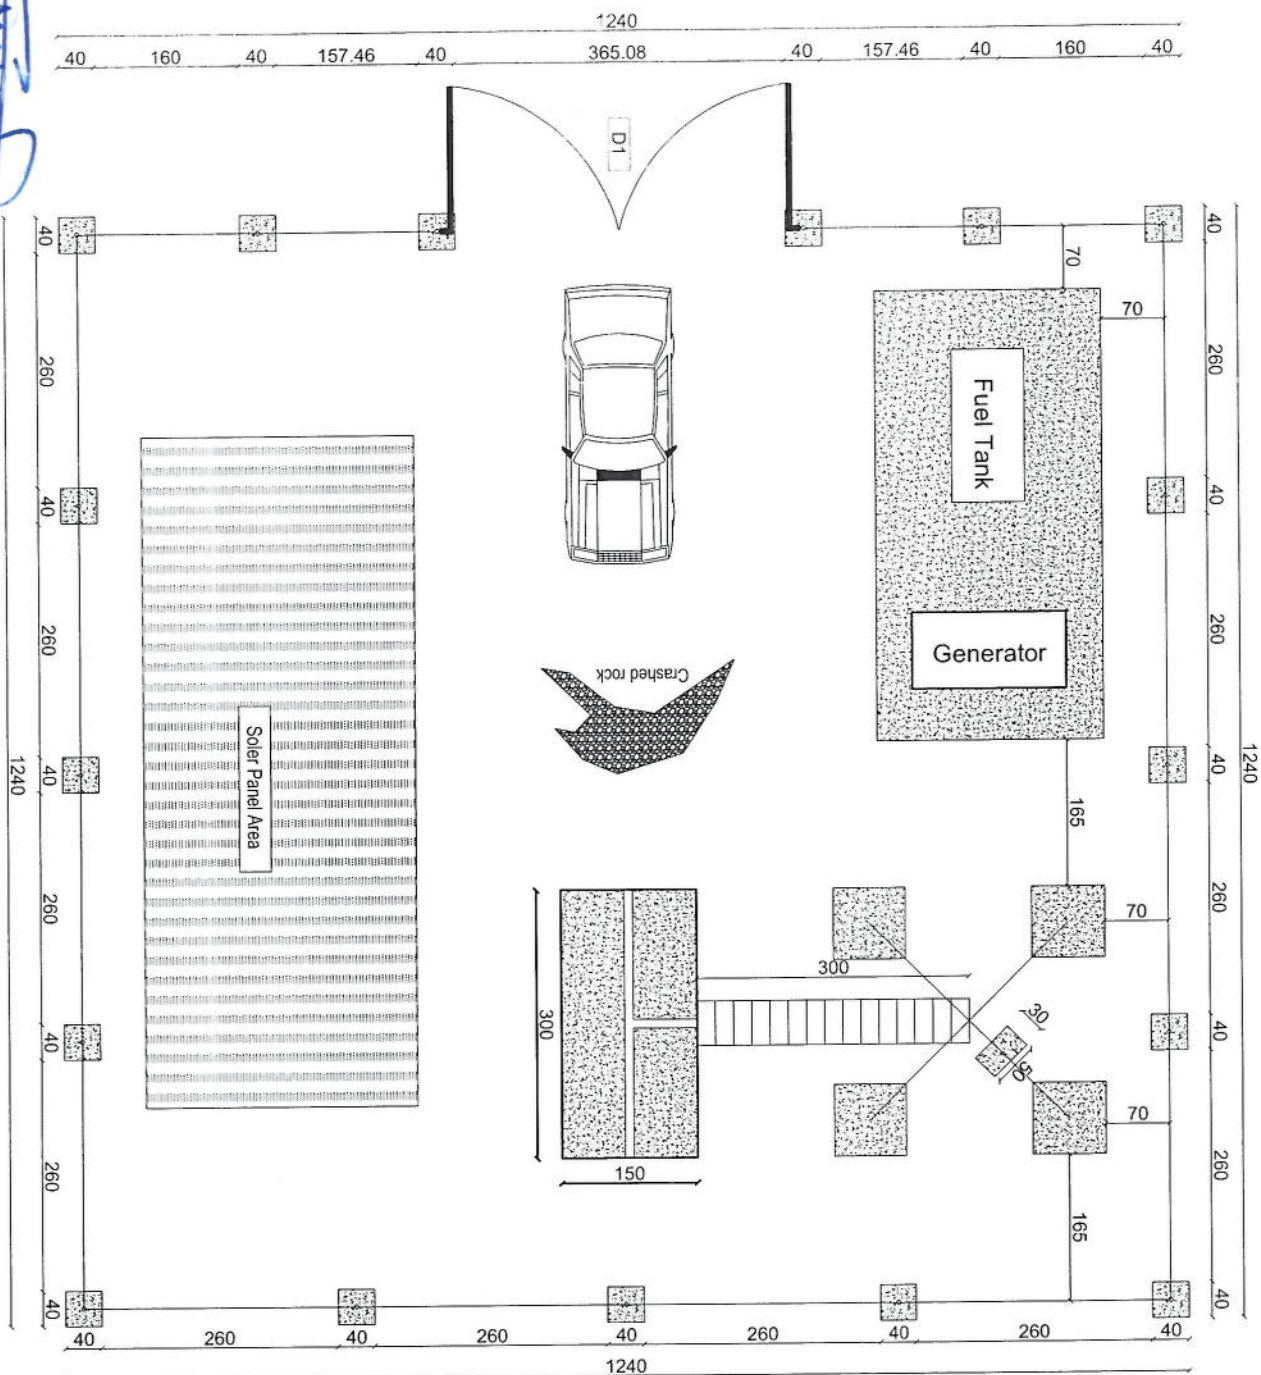

REVISION RECORDS		
REVISION NO	DATE	DESCRIPTION

LEGEND:

 CRASHED ROCK

 PCC

 DOOR TYPE I

PROJECT TITLE / NO:





DRAWN BY:
 CIVIL TEAM

CHECKED BY:

APPROVED BY: :J



NUMBER	175
--------	-----

24/03/2025	DRG.NO:
ISSUE DATE:	

OWNER:
AFGHAN TELECOM

سلسلم
Salsam Telecommunication Company
K A B U L
A F G H A N I S T A N


USE 6mm Fence

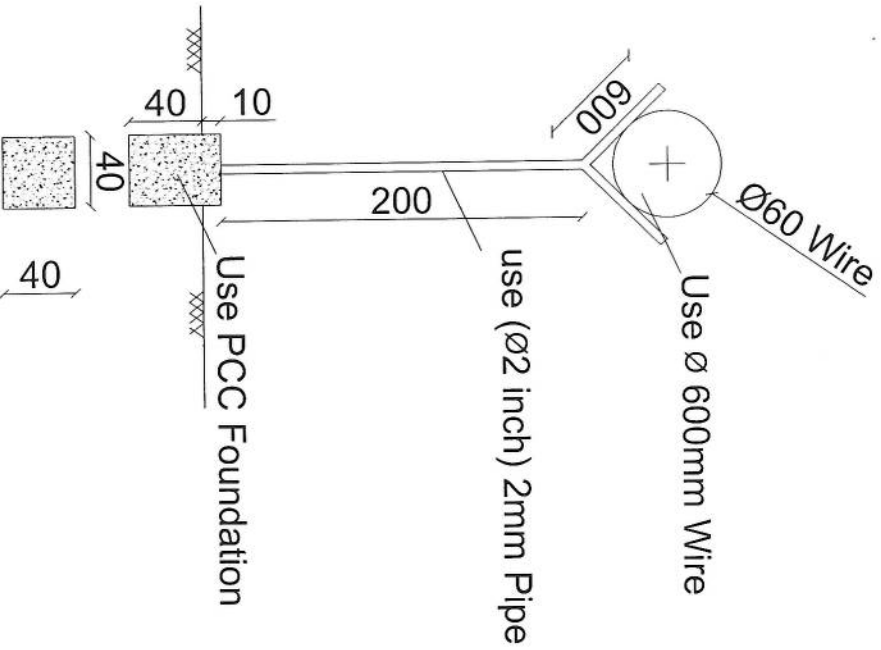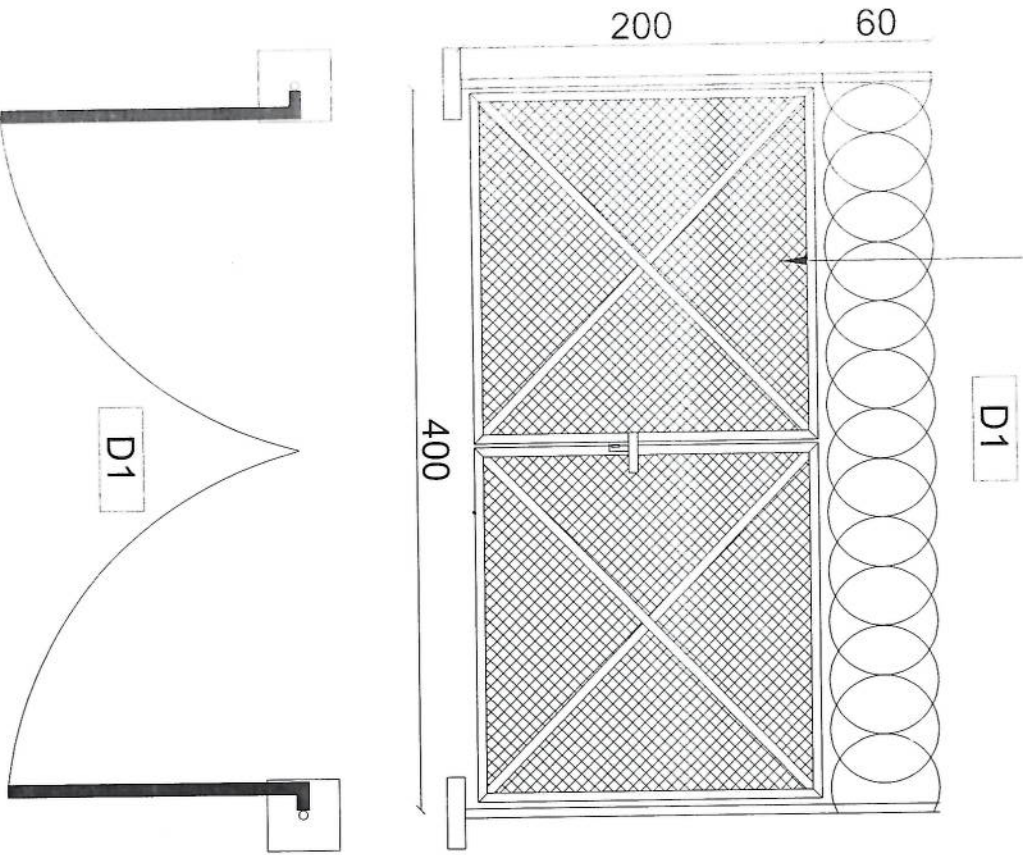

REVISION RECORDS

REVISION NO	DATE	DESCRIPTION
1	24/03/2025	Issued for construction

LEGEND:

 

BRICK PIERS

D1 DOOR TYPE 1

PROJECT TITLE / NO:

GSM SITES



DRAWING TITLE:

DOOR & COLUMN DETAILS

مخابرات ګڼه دروازې او ستونې

DRAWN BY:

CIVIL TEAM

CHECKED BY:

مهندس

APPROVED BY:

مهندس

SCALE:

1:25

ACTUAL DATE:

24/03/2025

ISSUE DATE:

DRG NO: 02

OWNER:

AFGHAN TELECOM

مخابرات

02 DOOR & FENCE COLUMN DETAILS




06 REF: A102

SCALE: 1:25

مخابرات

Salom Telecommunication Company
AFGHANISTAN

- Notes:
- 1 The foundation is adopts reinforced concrete, the concrete is C20; (C20:compressive strength is 20N/mm²); the foundation lays on a 10cm thick crush stone pad;
 - 2 Ø12: mild steel, rebars strength 210N/mm²
 - 3 minimum concrete cover for rebar is 3.5cm,
 - 4 All units are in cm
 5. All edges of the Slab should be curve

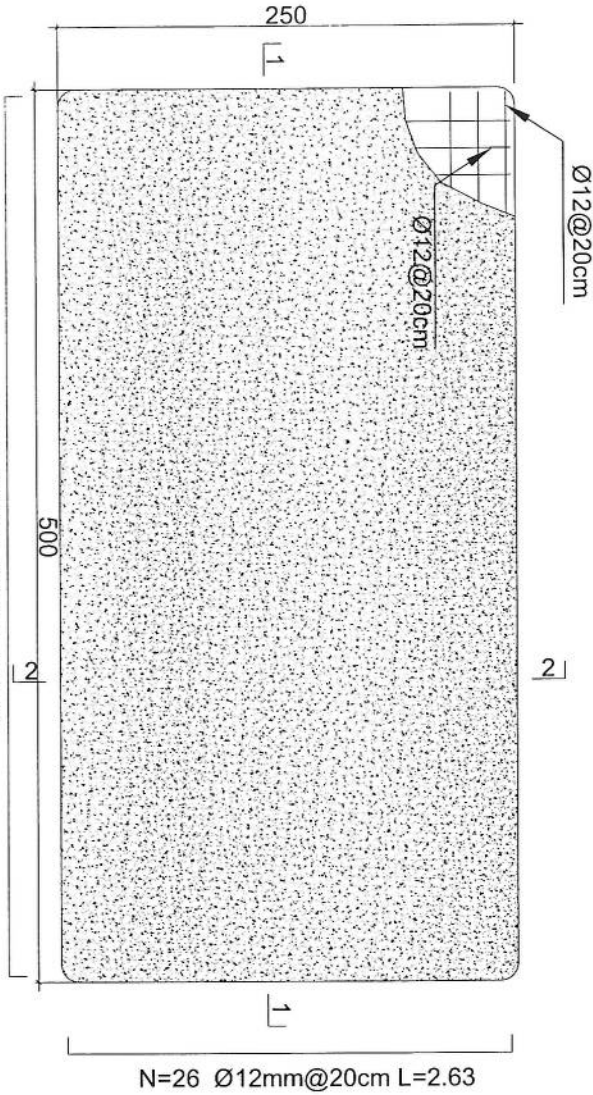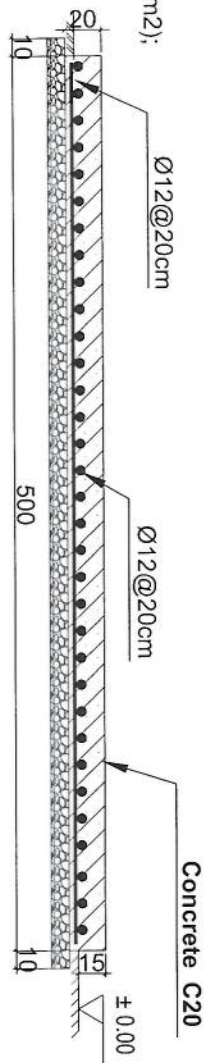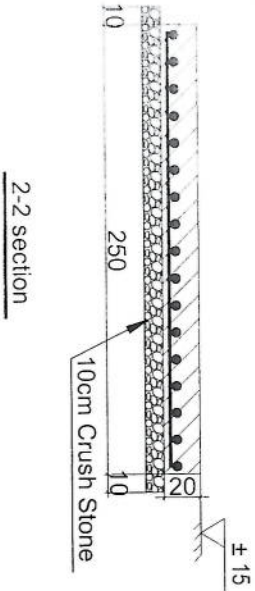

Generator Foundation

REVISION RECORDS	
REVISION NO	DATE
تغییرات	تاریخ

LEGEND:	
CRUSHED ROCK	سنگ شکن
CONCRETE	بت
GROUND LEVEL	سطح زمین

PROJECT TITLE / NO:	
GSM SITES	مواقع GSM
موقعیت های GSM	

DRAWING TITLE:	
GENERATOR FOUNDATION	فونداسیون ژنراتور

DRAWN BY:	
CIVIL TEAM	تیم عمران

CHECKED BY:	

APPROVED BY:	

SCALE:	
1:25	
ACTUAL DATE:	
24/03/2025	
ISSUE DATE:	

OWNER:	
AFGHAN TELECOM	

OWNER:	
AFGHAN TELECOM	

REVISION RECORDS	
REVISION NO	DESCRIPTION
1	Issued for construction

LEGEND:	
CHAINED ROCK	مرداب
POC	محل قرار

PROJECT TITLE / NO:	GSM SITES












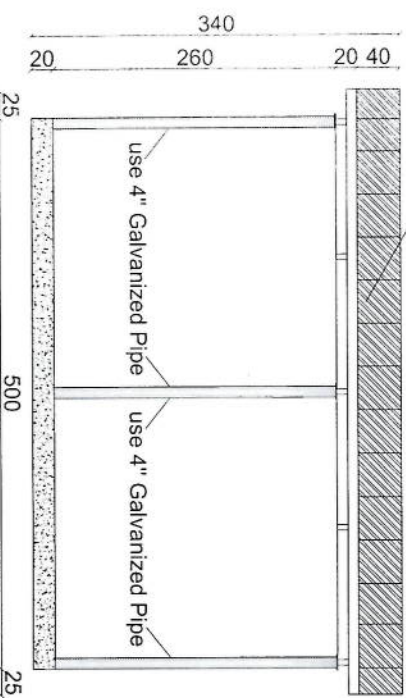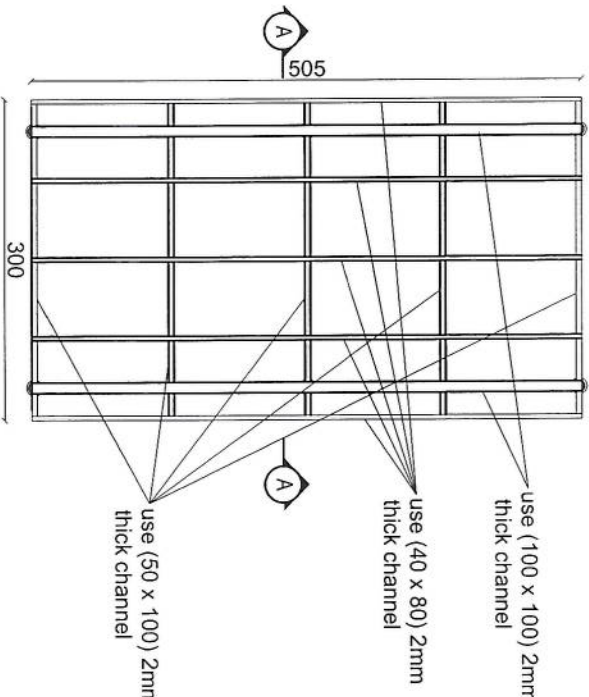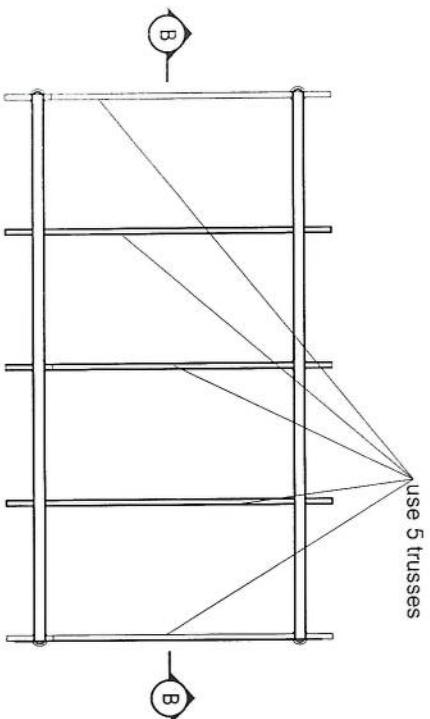


Section B-B

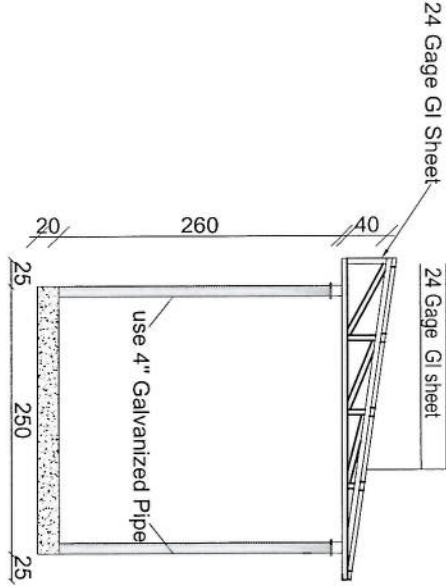


Section AA

- Notes:
1. The foundation is adopts reinforced concrete, the concrete is M20; (M20:compressive strength is 20N/mm2); the foundation lays on a 10cm thick crush stone pad;
 2. Ø12: mild steel, rebars strength 210N/mm2
 3. minimum concrete cover for rebar is 3.5cm,
 4. All units are in cm
 5. All edges of the Slab should be curve

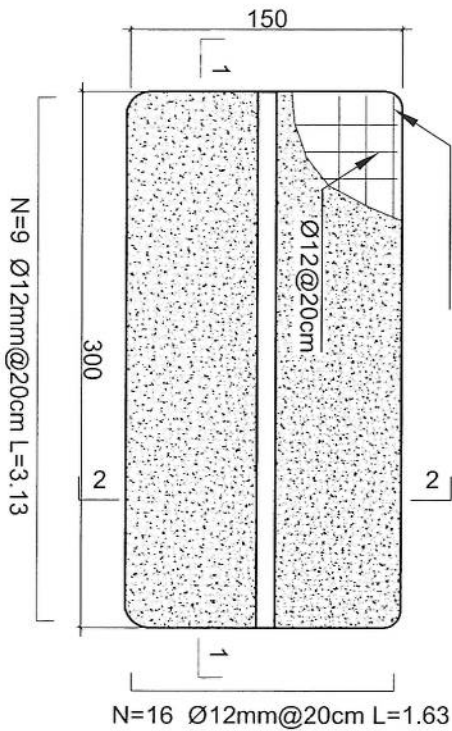

Outdoor BTS Foundation

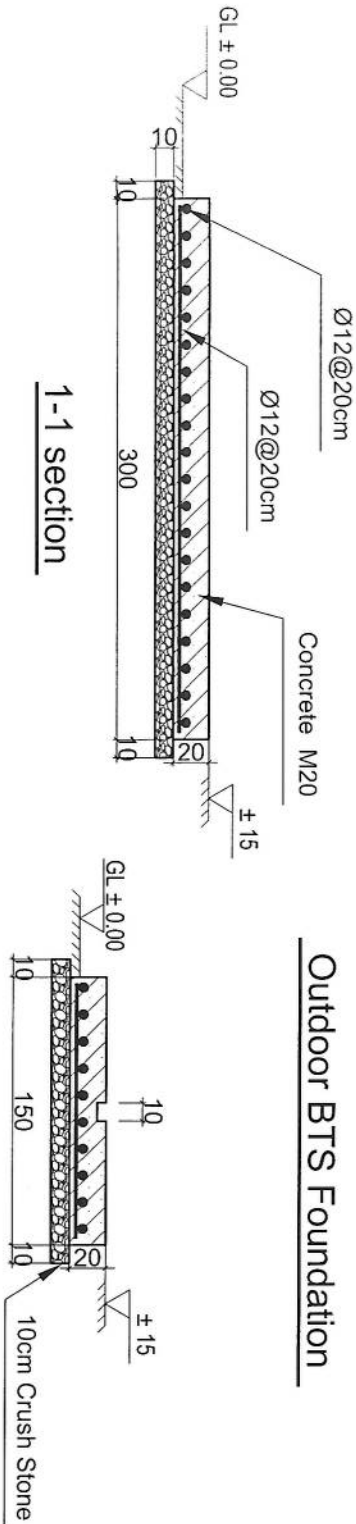

2-2 section

REVISION RECORDS	
REVISION NO	DATE

LEGEND:

Crushed Rock	مزل
RCC (PLASTER)	سنگ گچریخته
RCC	سنگ گچریخته
GROUND LEVEL	سطح کف زمین

PROJECT TITLE / NO:

GSM SITES

DRAWING TITLE:

ZTE OUTDOOR BTS FOUNDATION

DRAWN BY:

CIVIL TEAM

CHECKED BY:

APPROVED BY:

SCALE:

ACTUAL DATE:

ISSUE DATE:

OWNER:

AFGHAN TELECOM

Swarm Telecommunication Company
AFGHANISTAN

REVISION RECORDS			
REVISION NO	DATE	DESCRIPTION	
1	2023/03/20	Initial	

LEGEND	
	Crashed Rock
	Rock

PROJECT TITLE / NO:	GSM SITES
OWNER:	Salman Telecom Company
DRAWN BY:	CIVIL TEAM
CHECKED BY:	
APPROVED BY:	
SCALE:	1:50
ACTUAL DATE:	2023/03/20
ISSUE DATE:	2023/03/20
OWNER:	AFGHAN TELECOM
PROJECT NO:	06


DRAWING TITLE:	SUN SHELTER FOR ZTE BTS






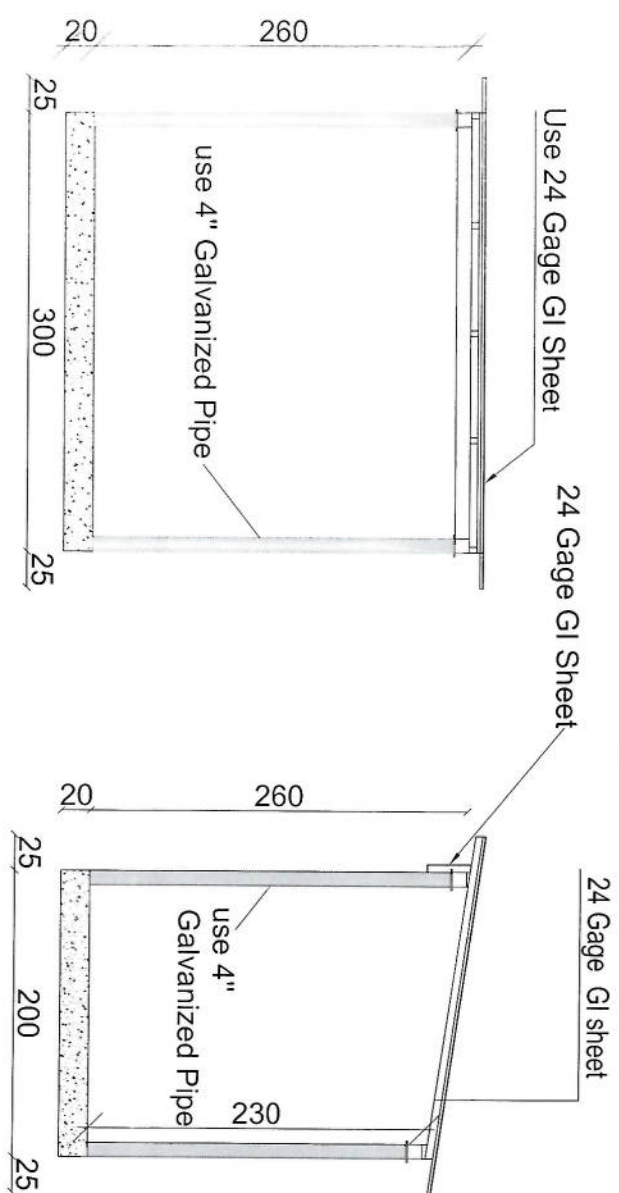


Section BB



Section AA

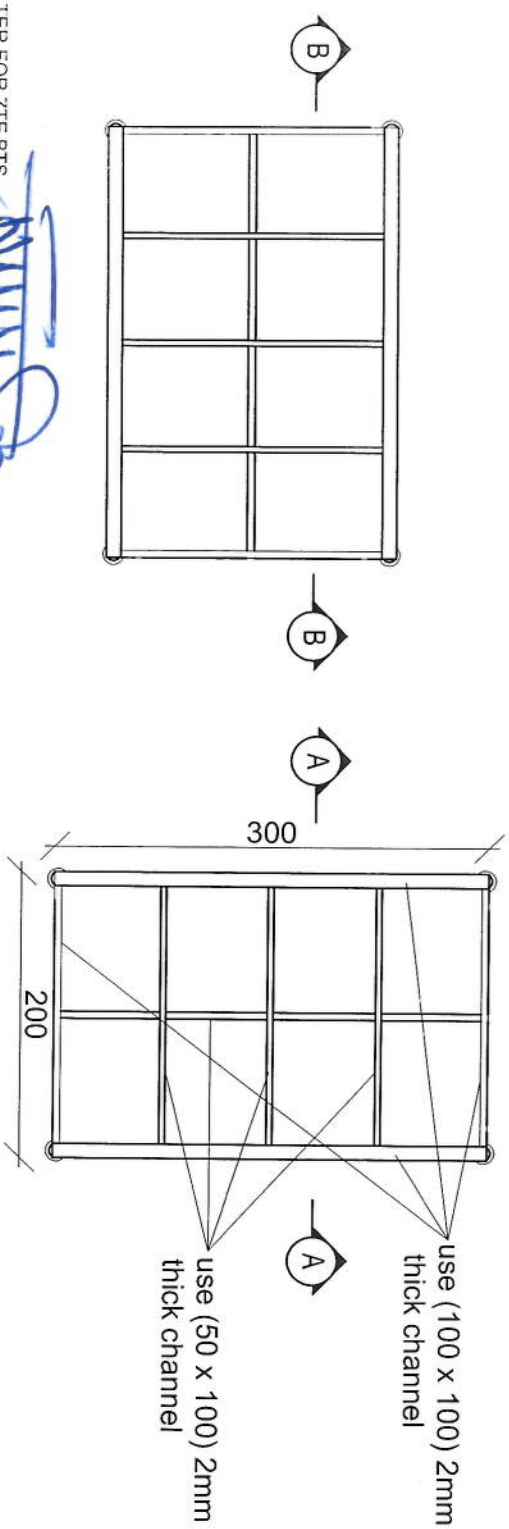

سهم آسنگ برای تاور 30 متر GF

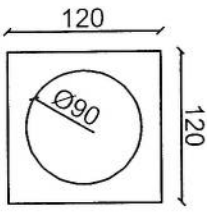

Plan of well-depth-3m

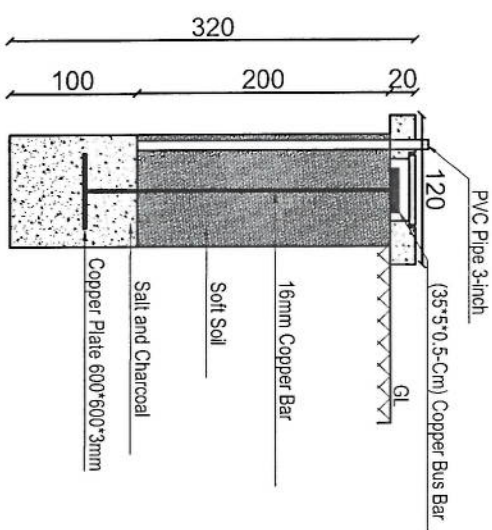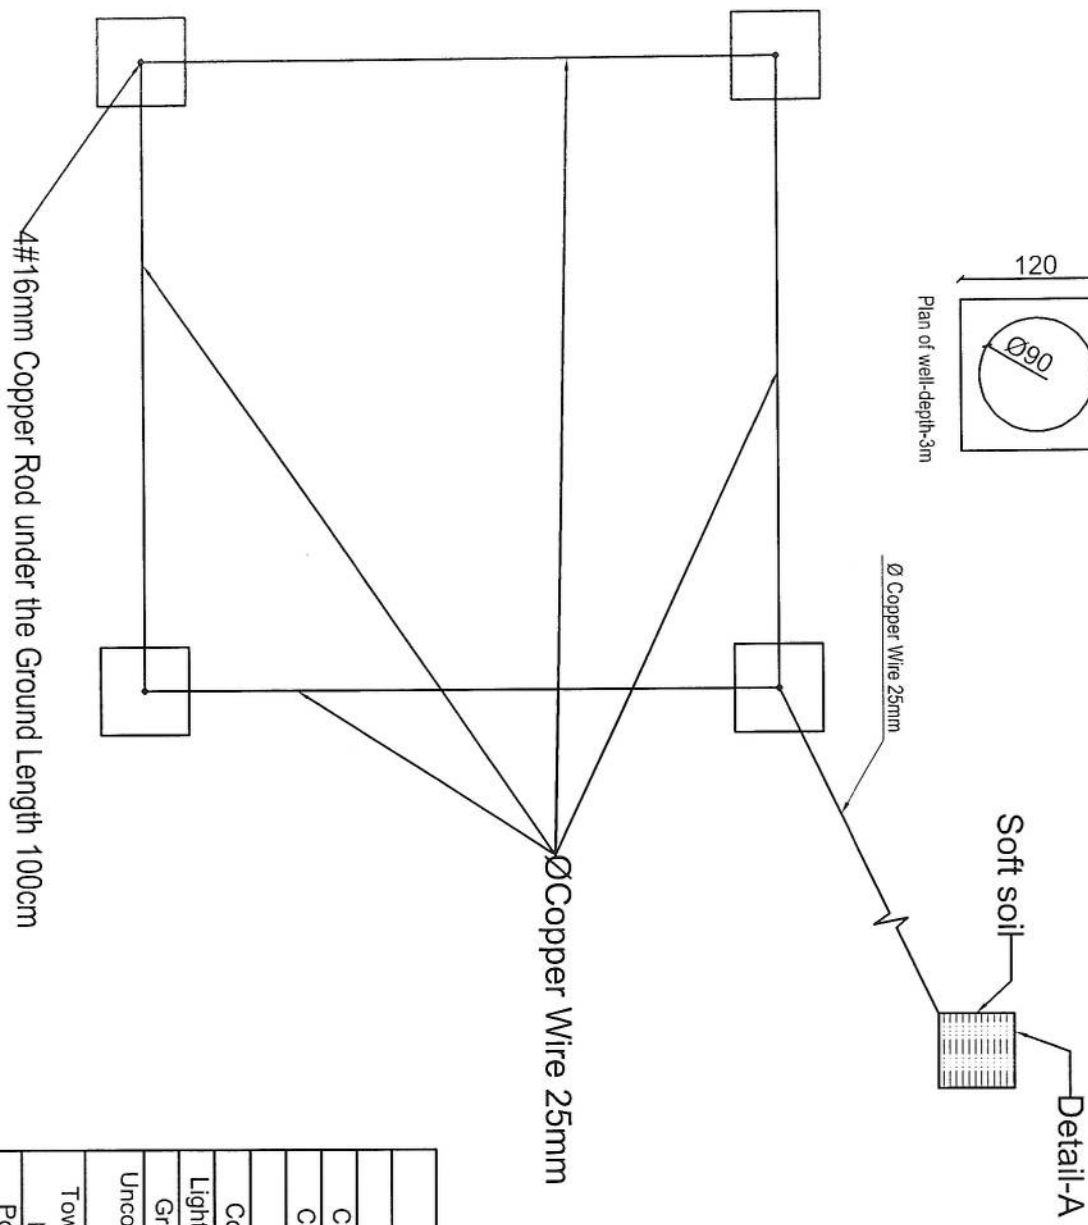

Item List		
Item	Quantity	Dimension
Copper Rod	4 Pcs	1m*Ø16mm
Copper Rod	1 Pcs	2m*Ø16mm
Busbar	5 Pcs	35cm*5cm*5mm
Copper Plate	1 Pcs	60cm*60cm*3mm
Lightning Arrestor	1 Pcs	1m
Ground Cable	45m	25mm
Uncovered Ground Cable	12m	25mm
Tower Light with photo cell	1 Pcs	48V DC
Power Cable	50m	2*2mm

REVISION RECORDS	
REVISION NO	DESCRIPTION
1	تغییرات

LEGEND:

PCD

PROJECT TITLE / NO:

GSM SITES

مکان های GSM

DRAWING TITLE:

30m Tower Grounding System

DRAWN BY:

CIVIL TEAM

CHECKED BY:

APPROVED BY:

SCALE: 1/75

ACTUAL DATE: 14/09/2025

ISSUE DATE: DRG NO: 23

OWNER: AFGHAN TELECOM